
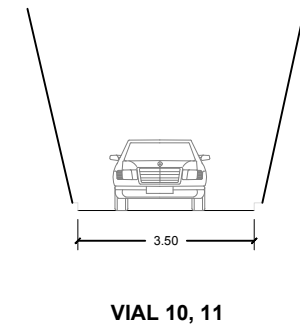
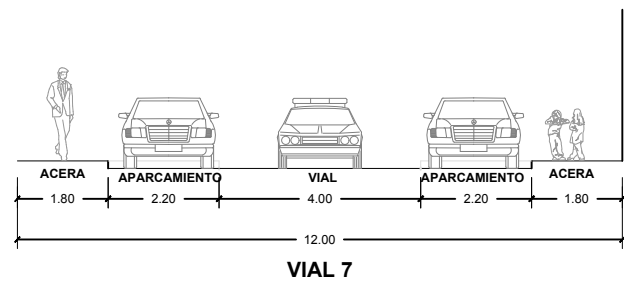
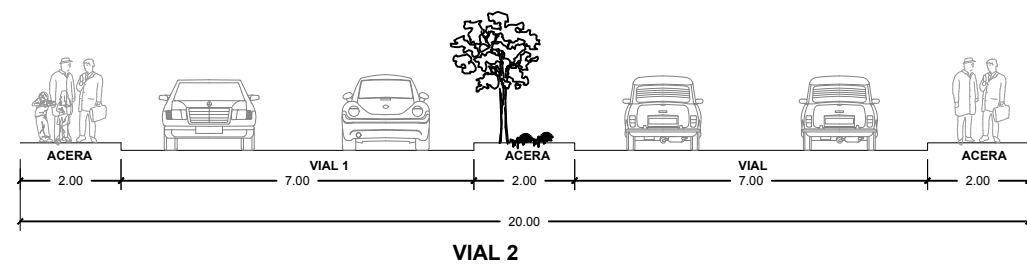
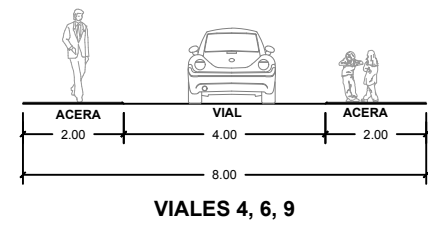
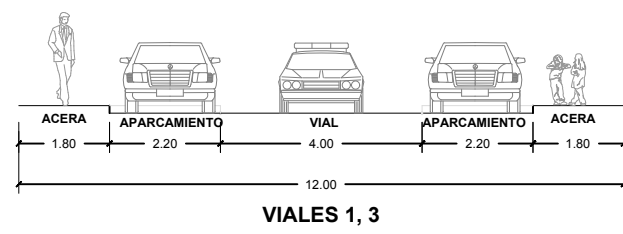


VIALES	ANCHO	LONGITUD
VIAL 1	4 m	375 m
VIAL 2	7 m	390 m
VIAL 3	4 m	400 m
VIAL 4	4 m	395 m
VIAL 5	7 m	650 m
VIAL 6	4 m	410 m
VIAL 7	7 m	600 m
VIAL 8	7 m	65 m
VIAL 9	4 m	70 m
VIAL 10	3.5 m	150 m
VIAL 11	3.5 m	100 m

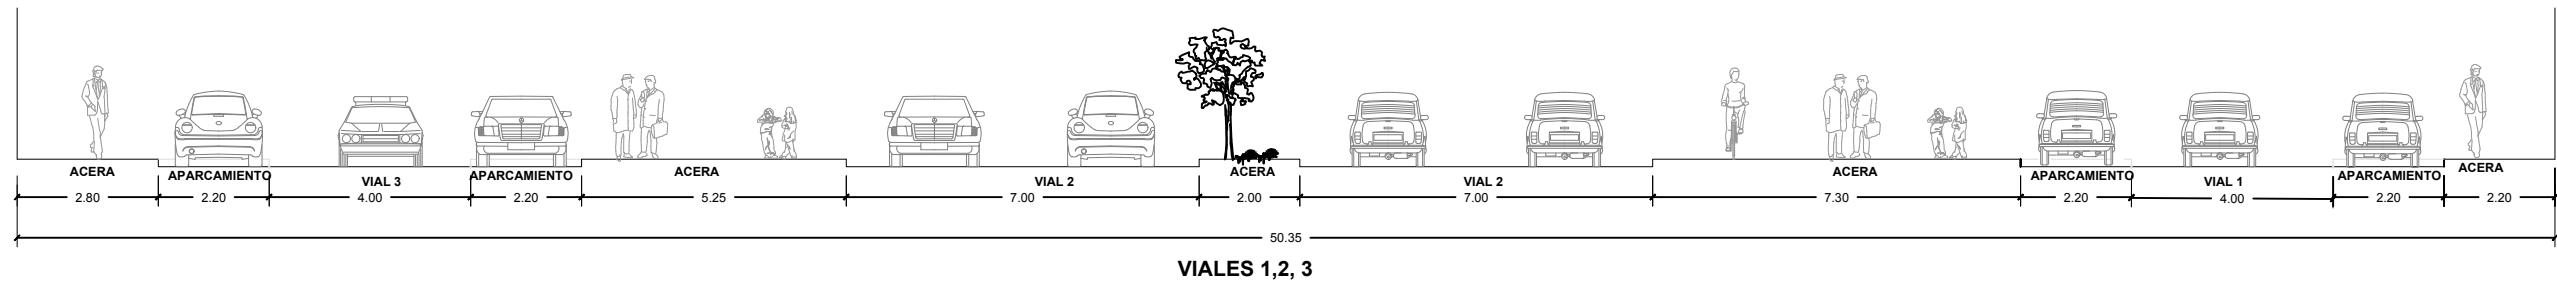