




VIAL D  
P.K.: 0-000

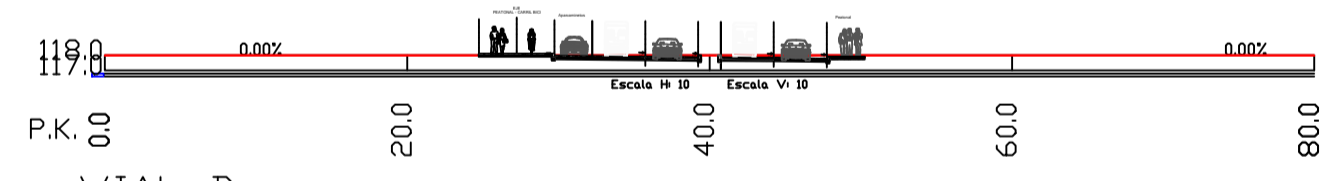


VIAL D  
P.K.: 0-040

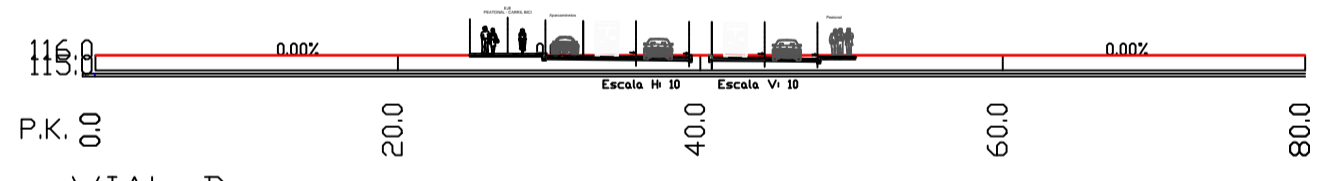


VIAL D  
P.K.: 0-080

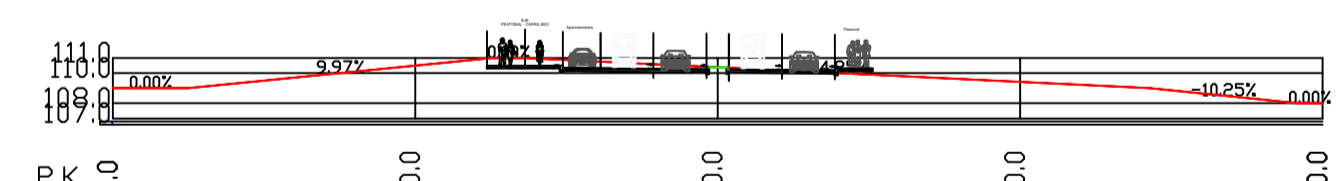


VIAL D  
P.K.: 0-160

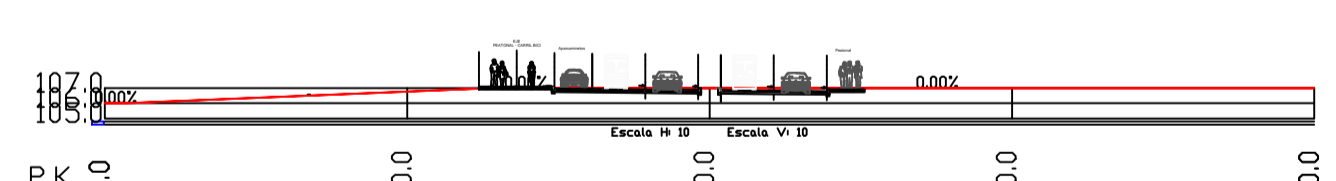


VIAL D  
P.K.: 0-200

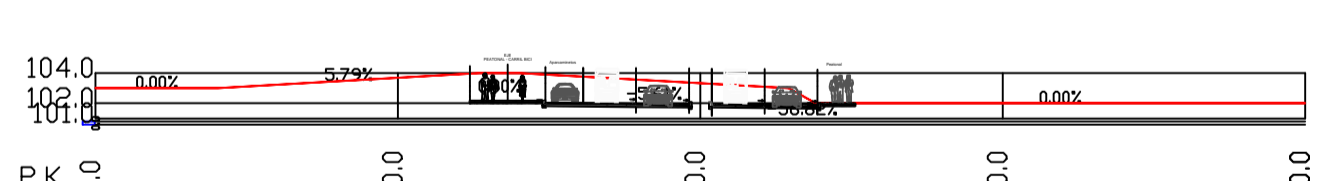


VIAL D  
P.K.: 0-240

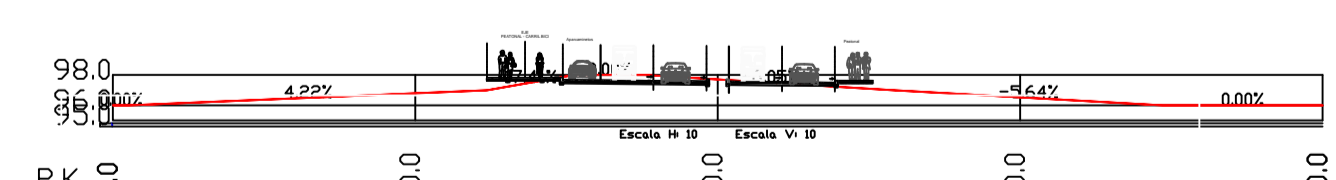


VIAL D  
P.K.: 0-320

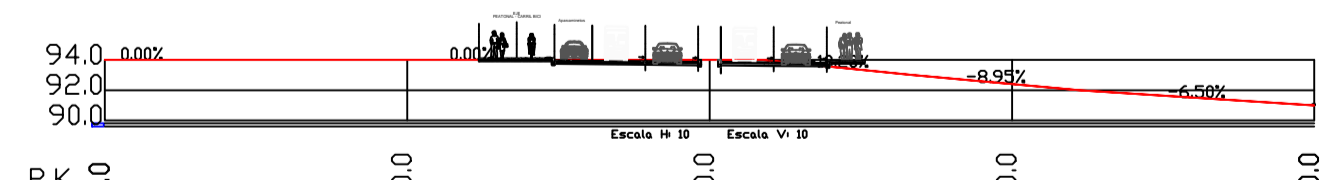


VIAL D  
P.K.: 0-360

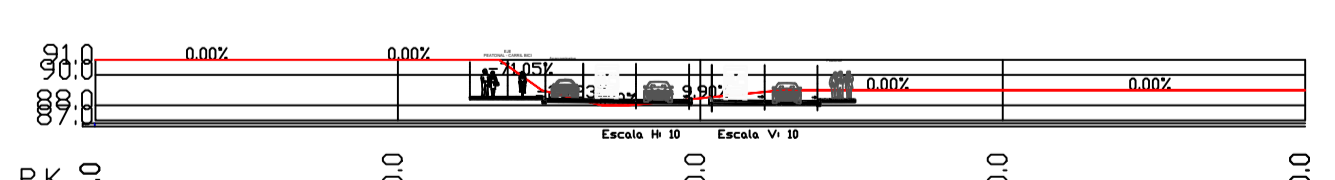




VIAL D  
P.K.: 0-400

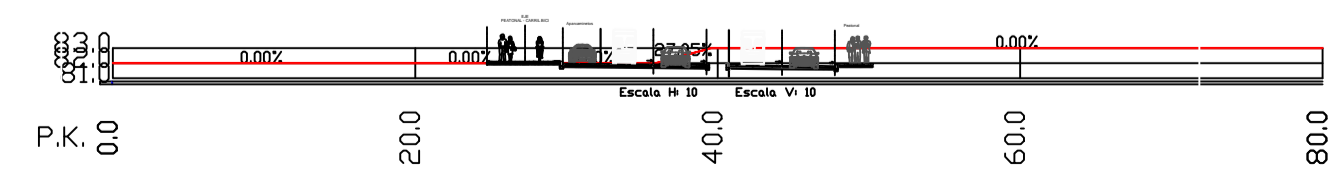


VIAL D  
P.K.: 0-480

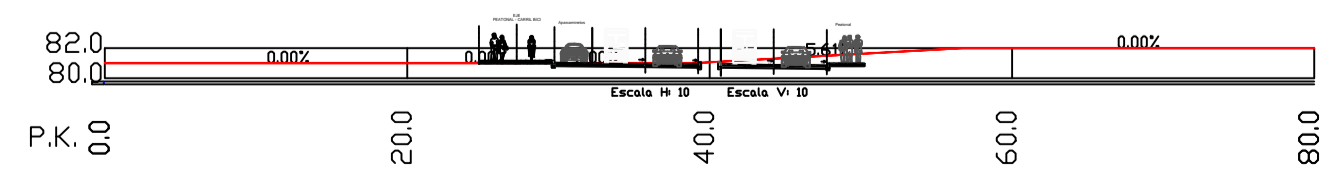


VIAL D  
P.K.: 0-520

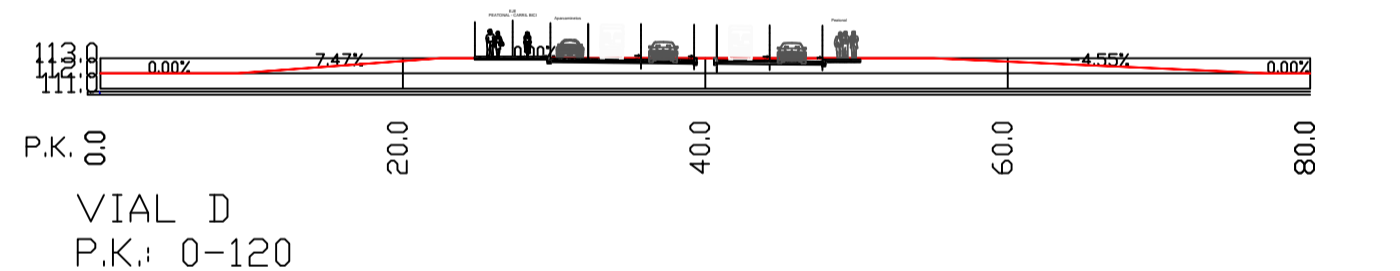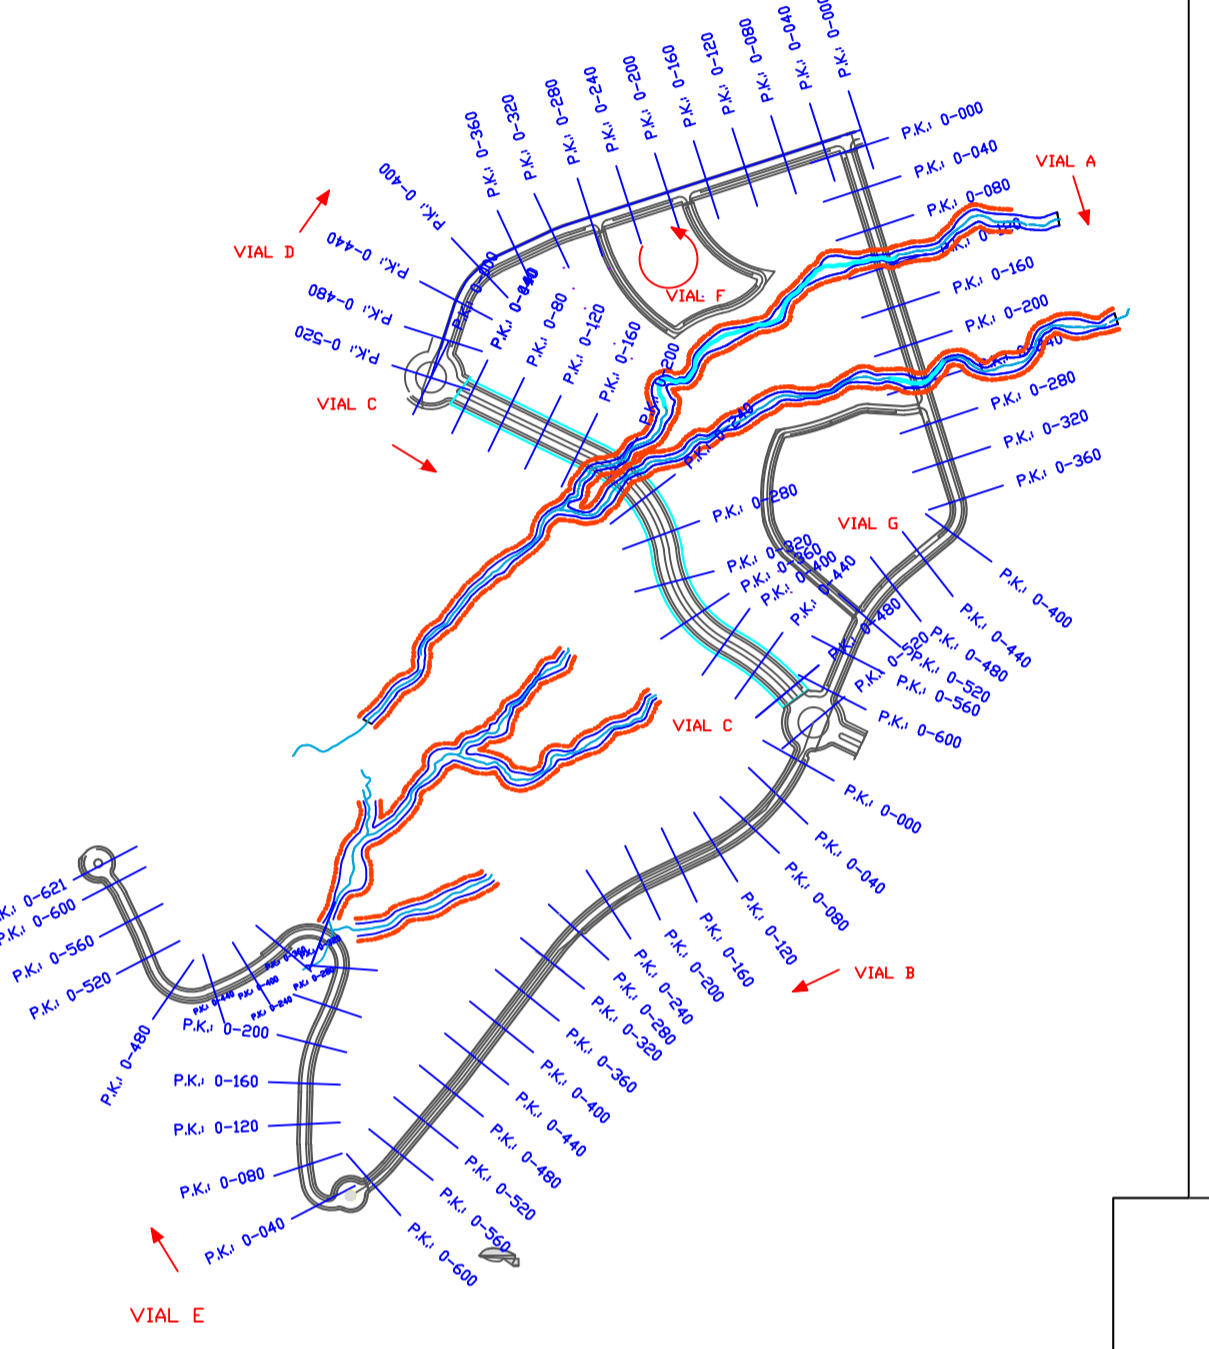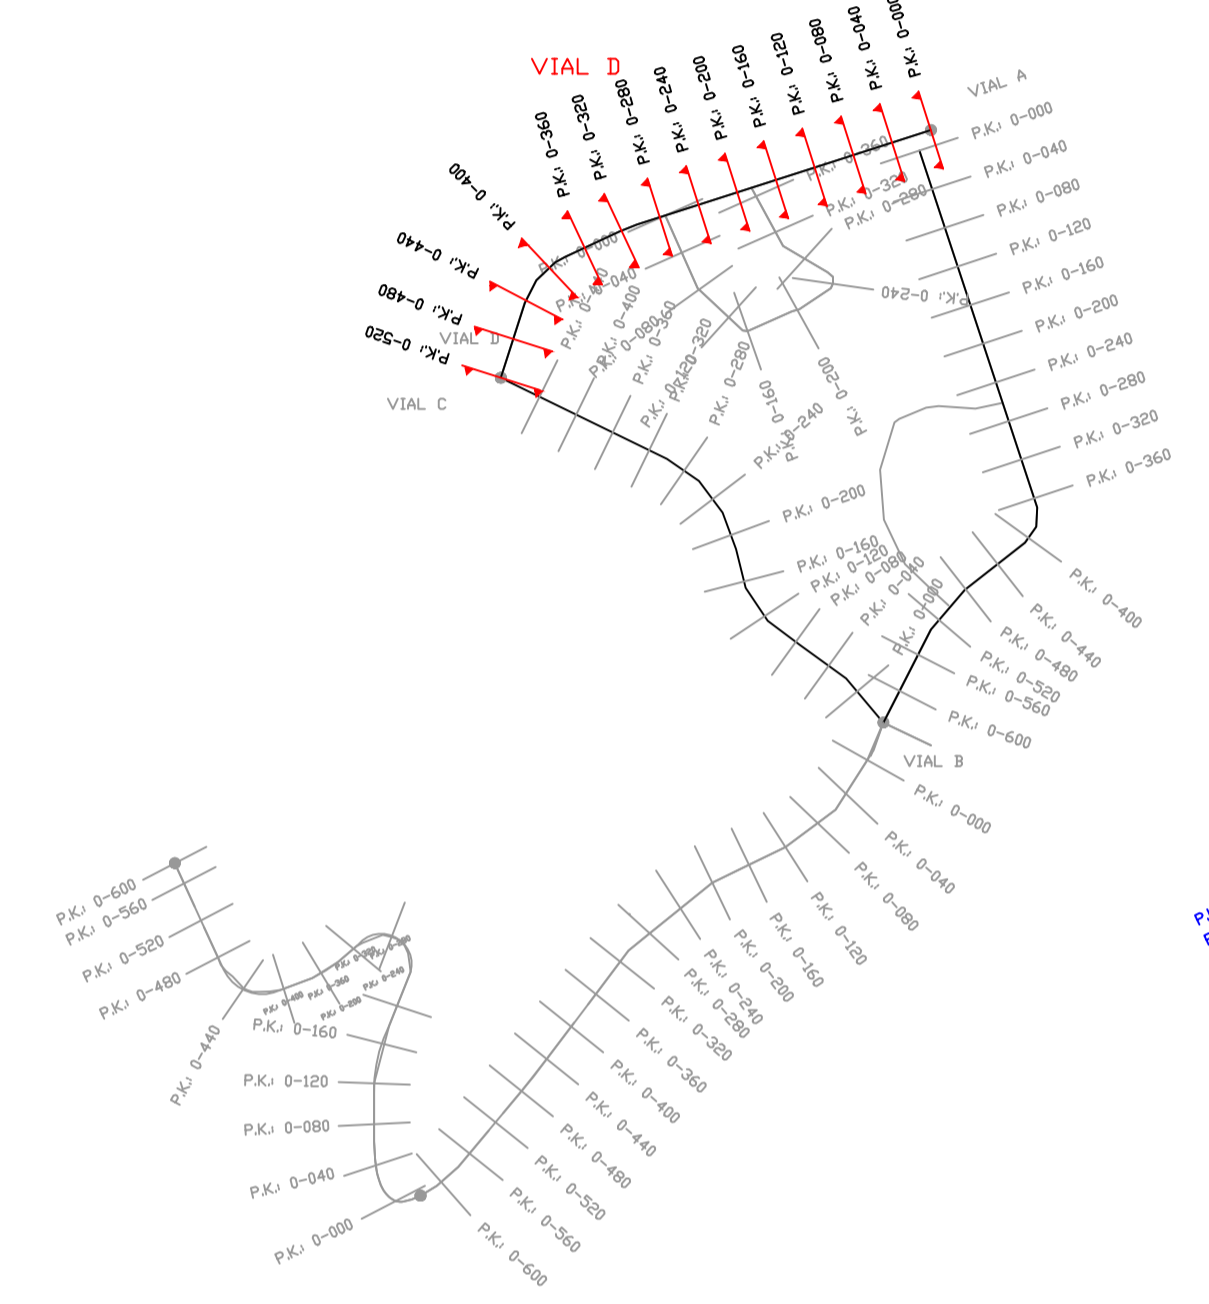


VIAL D  
P.K.: 0-120

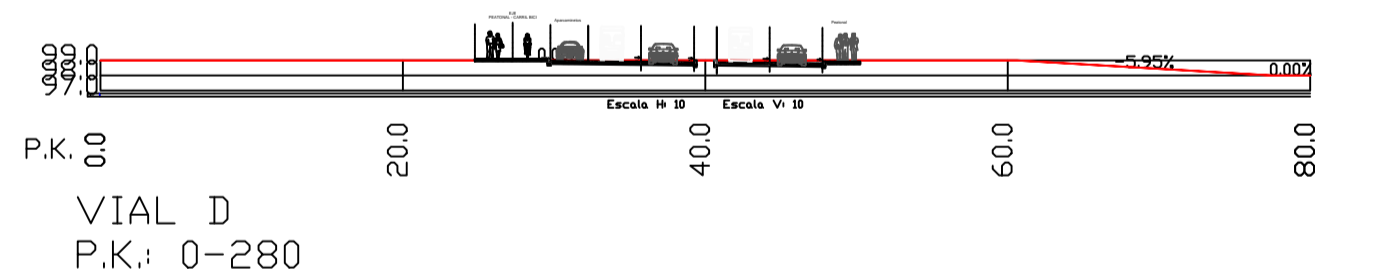

VIAL D  
P.K.: 0-280

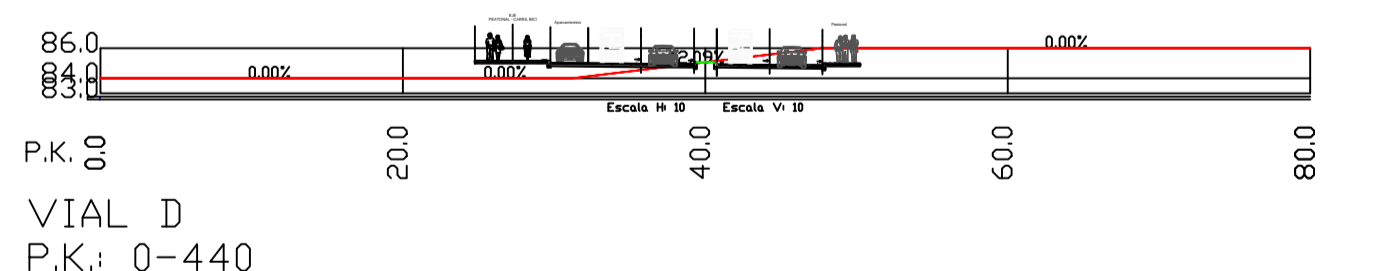

VIAL D  
P.K.: 0-440

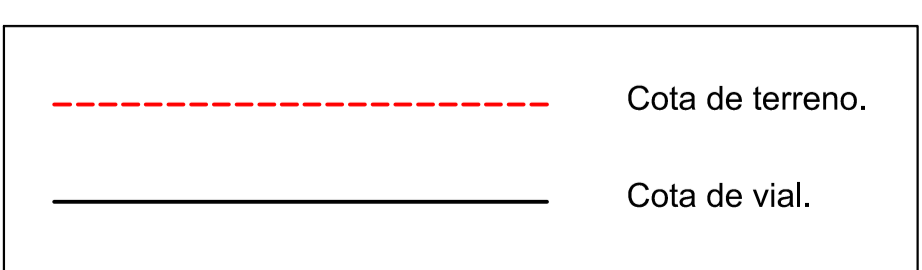

PLANO DE INFORMACION:		<b>P-2.7</b>
RASANTES SECCION VIAL D		
REVISION PARCIAL 02 DEL PLAN GENERAL DE ADEJE		E-1:500
SECTOR SO.6 PUERTITO DE ADEJE		
SITUACION: ADEJE		BB-1
PROMOTOR: AYUNTAMIENTO DE ADEJE		
OBSERVACIONES:		JULIO 2015
JAVIER ALVAREZ PEÑATE	SILVIA de MIGUEL GARCIA	ADM
ARQUITECTO, COLEG.947	ARQUITECTO, COLEG.1842	
ALVAREZ Y DE MIGUEL ARQUITECTOS		S/C de TENERIFE 1986
ALVAREZ Y de MIGUEL ARQUITECTOS - MIRAFLORES 80 - 38003 SANTA CRUZ DE TENERIFE - TLF: 922531421 - estudio@admarchitectos.com		