



PLAN DE ORDENACION			

SLV-1

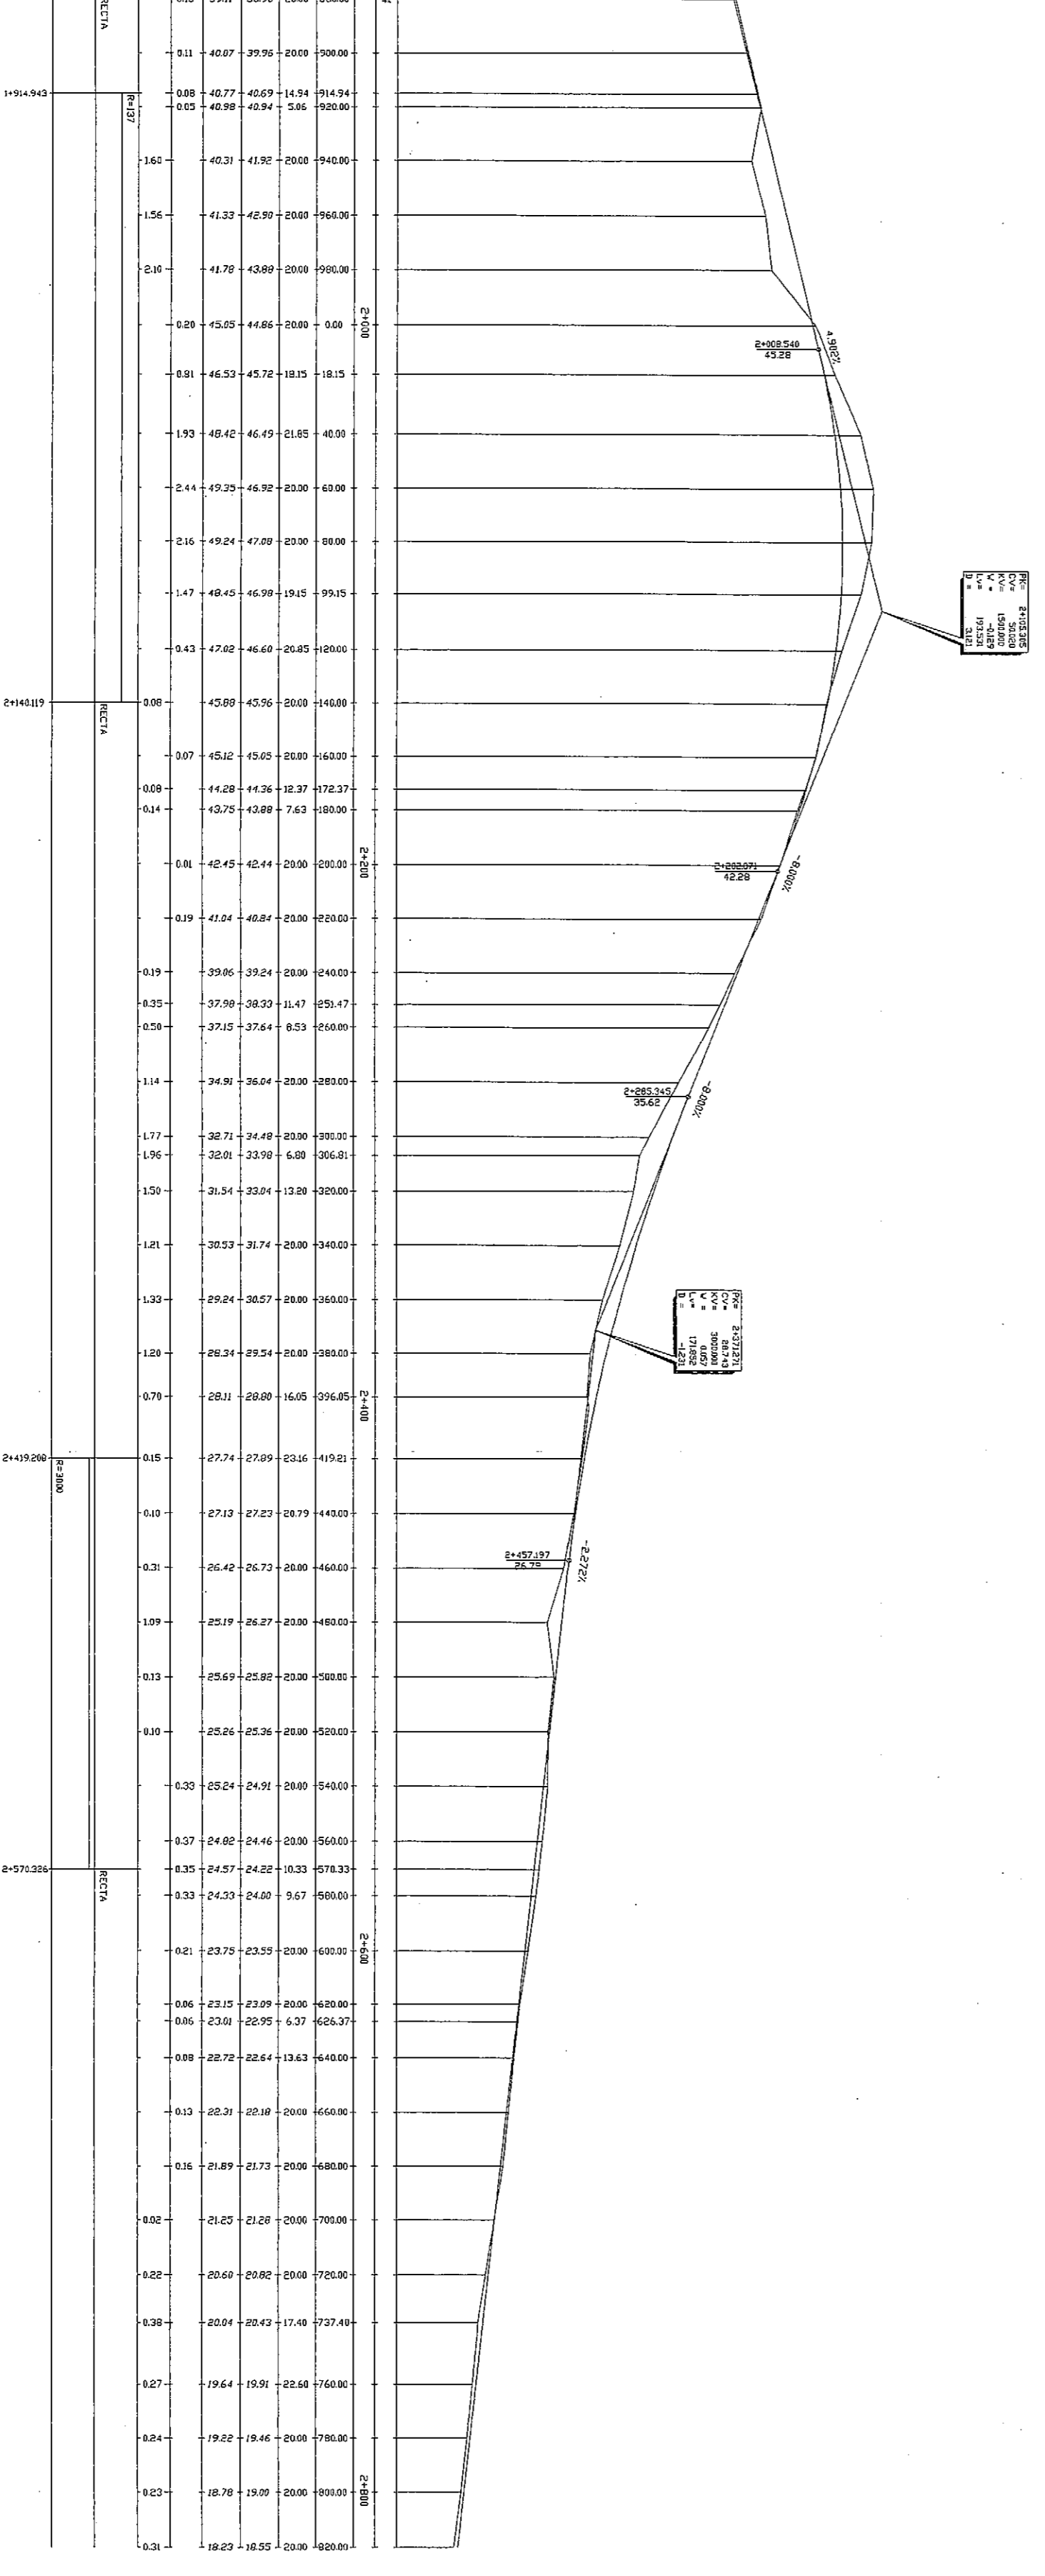


PLAN DE ORDENACION			

SLV-1

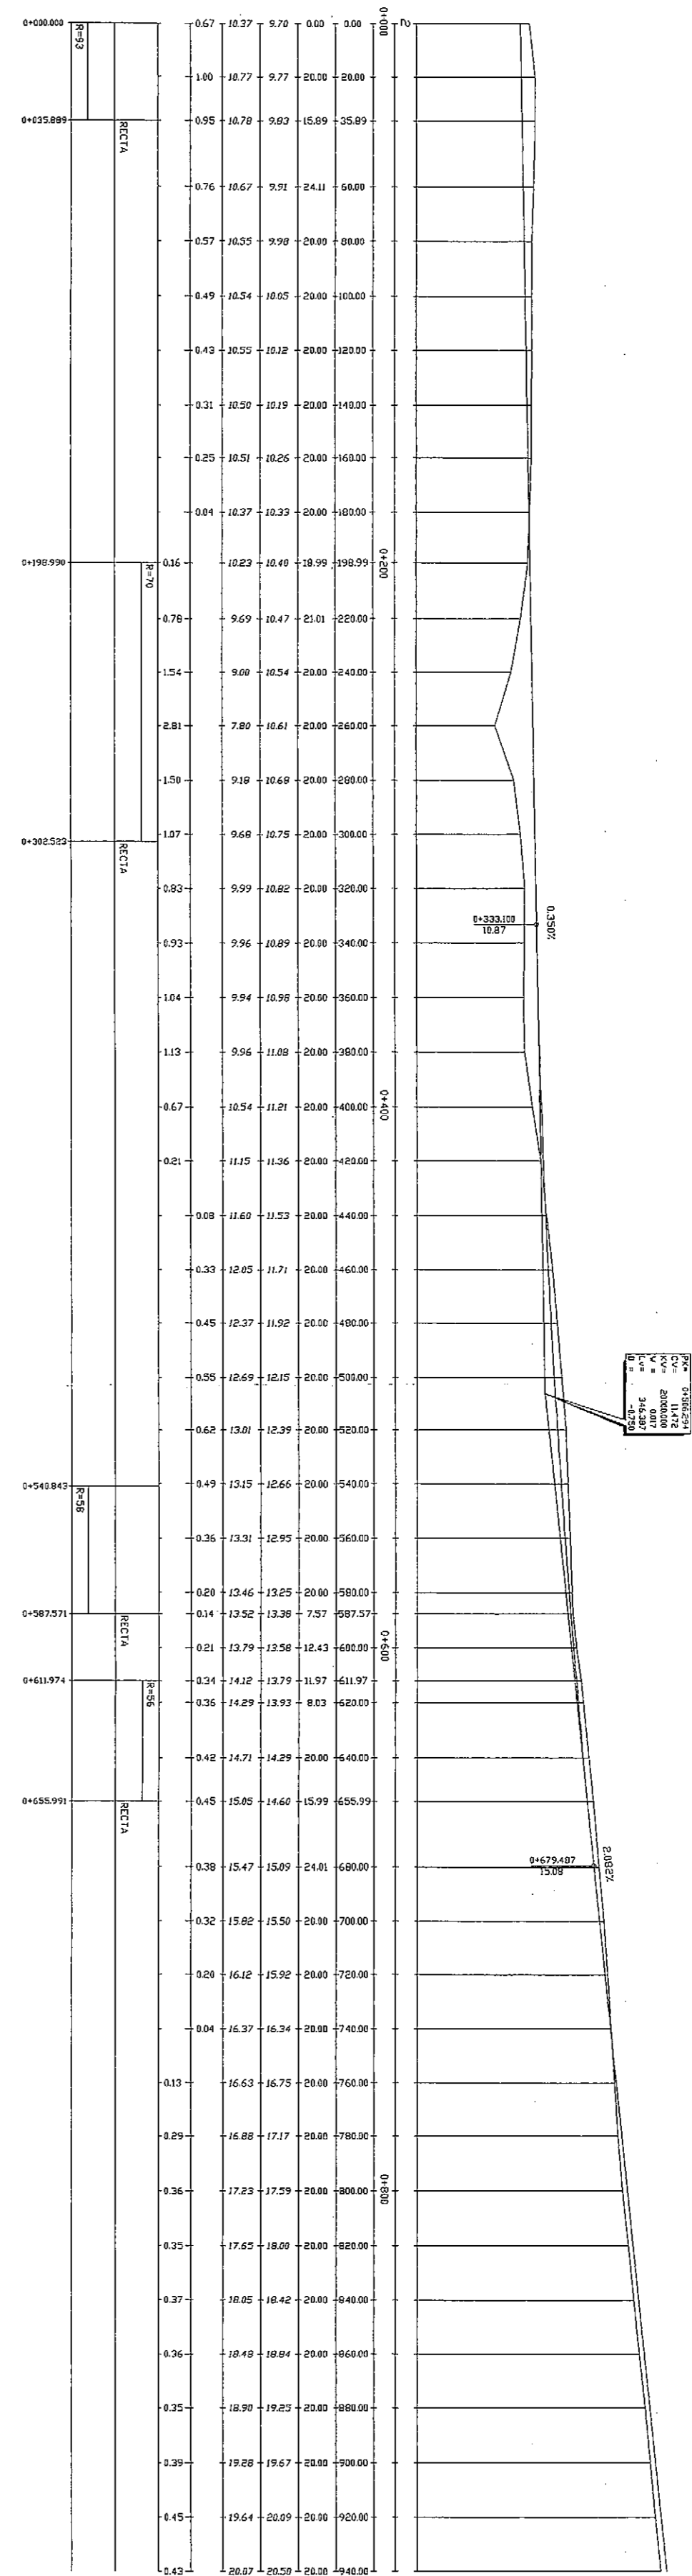



PLAN DE ORDENACION			

SLV-1

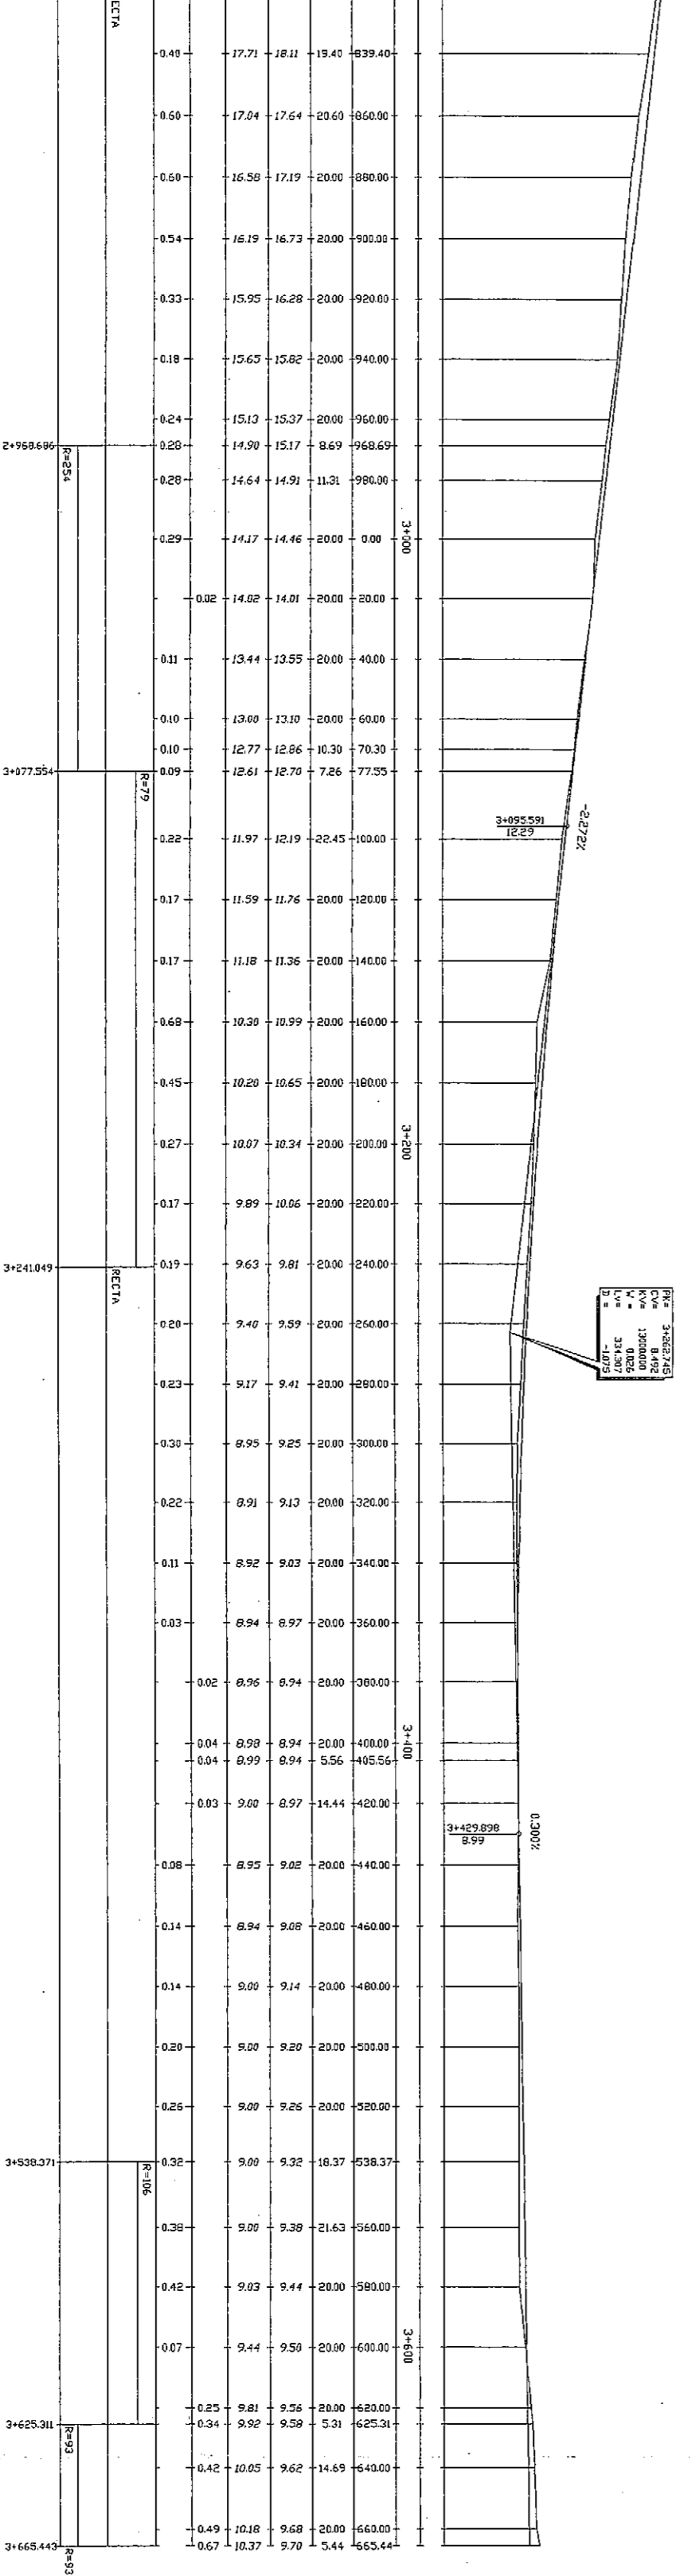

PLAN DE ORDENACION			

SLV-1

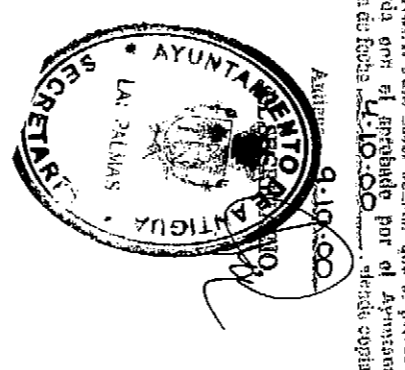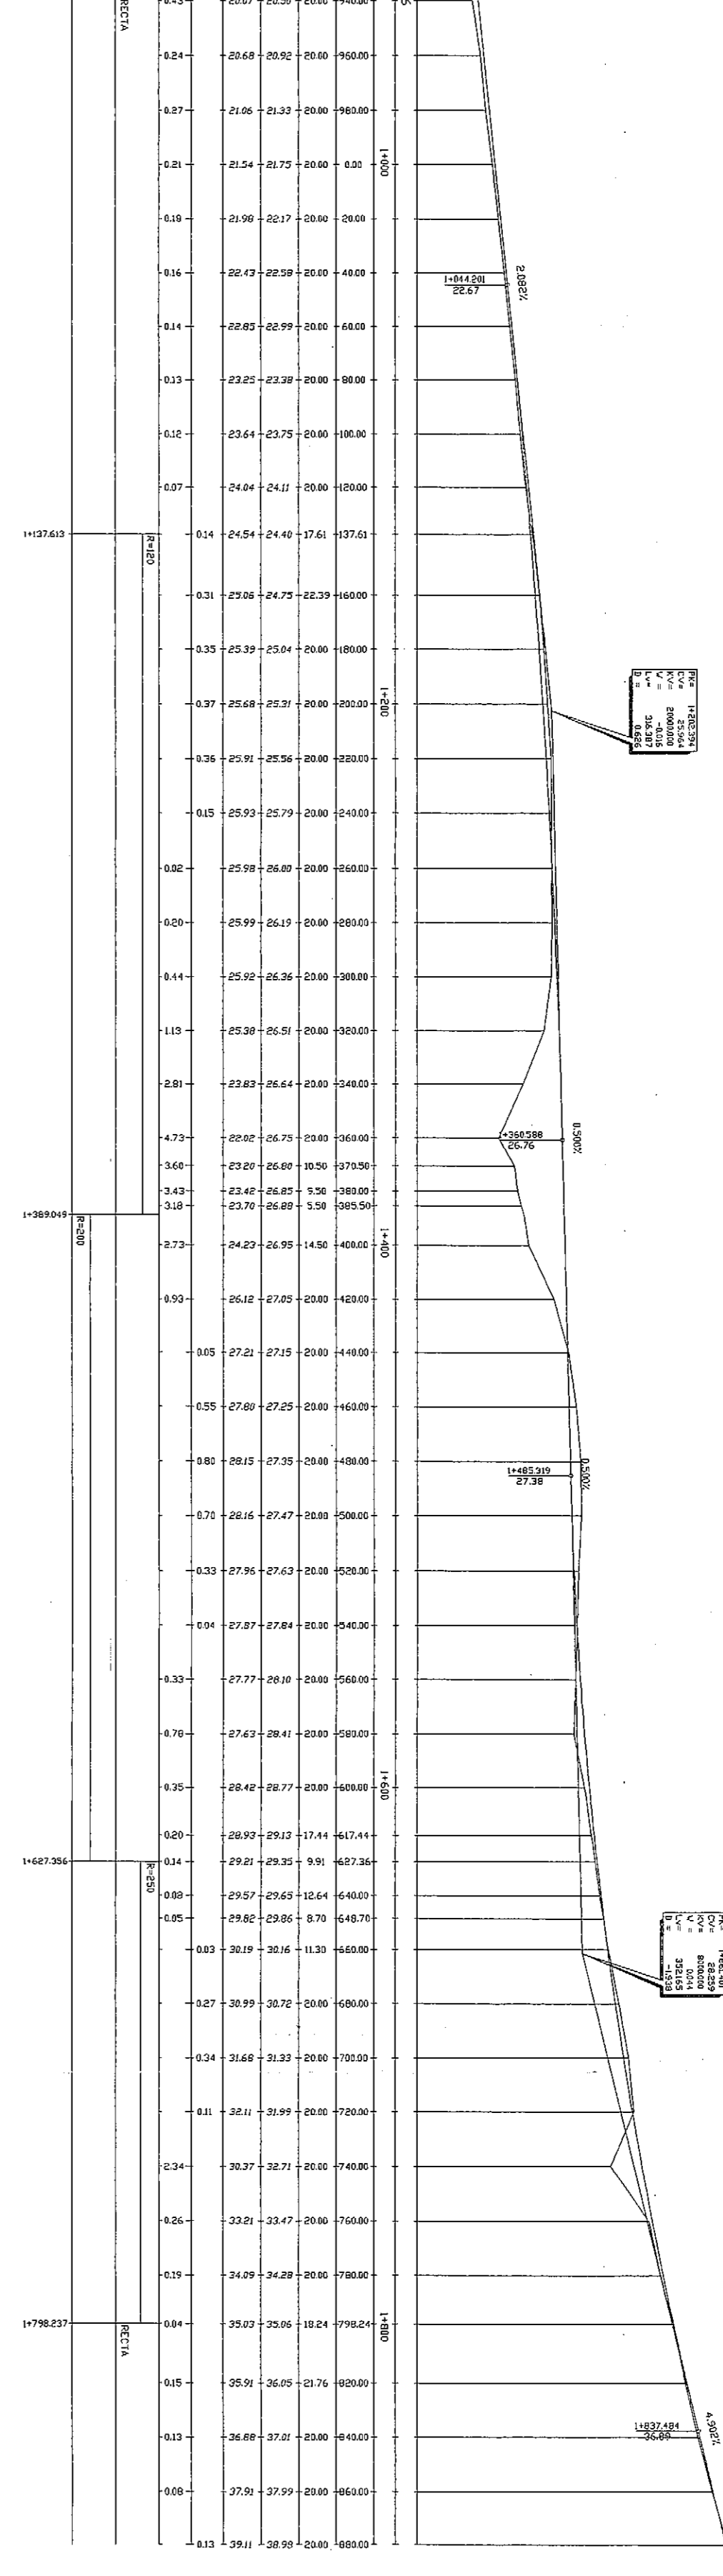


