




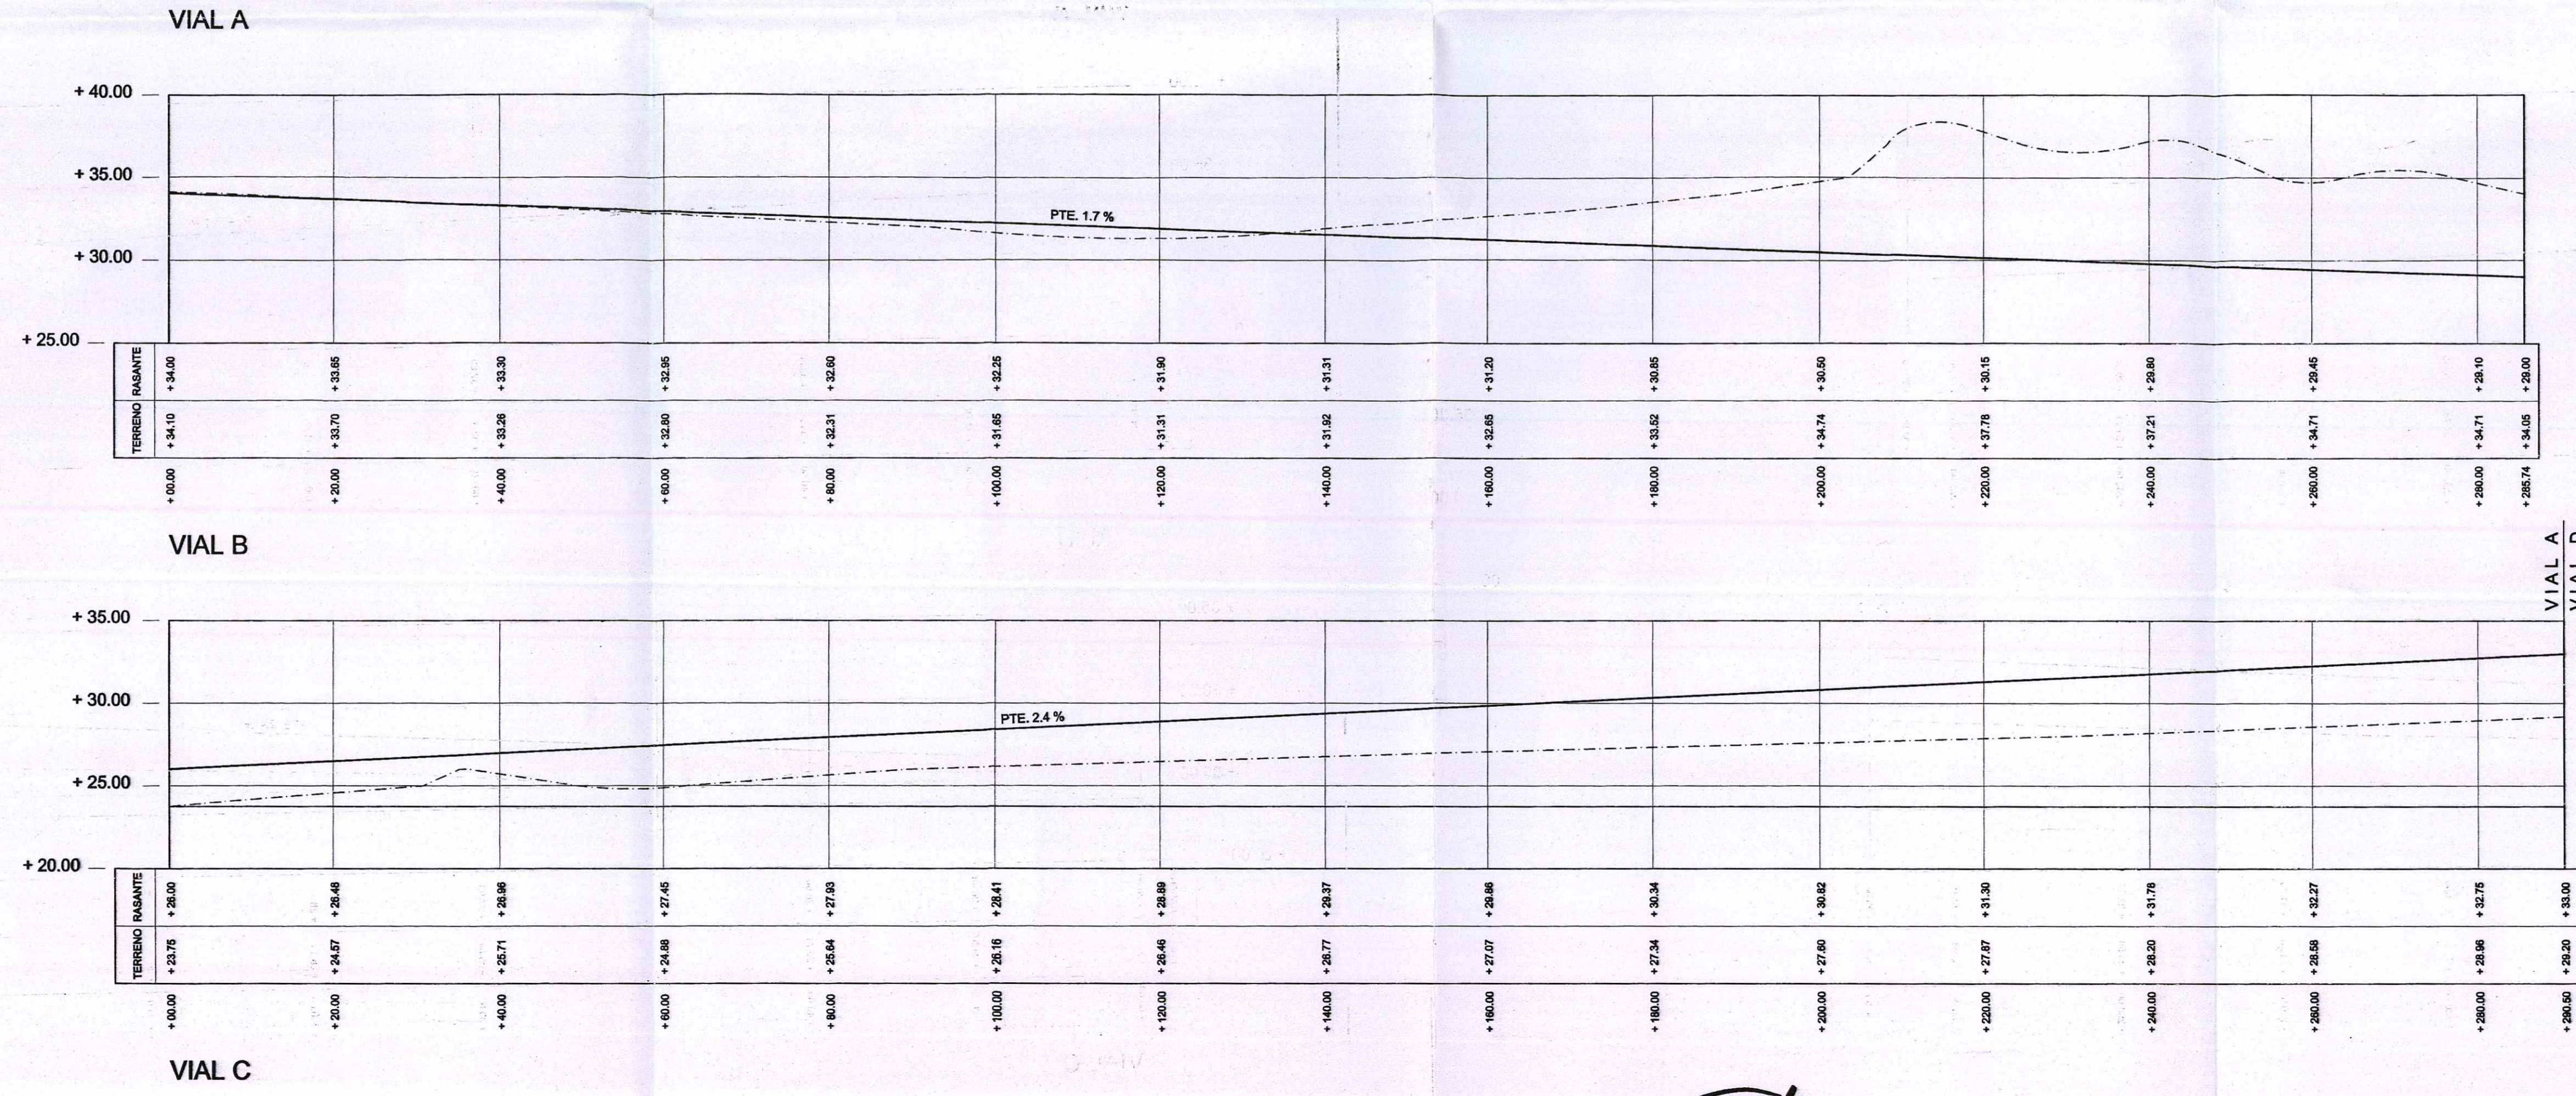


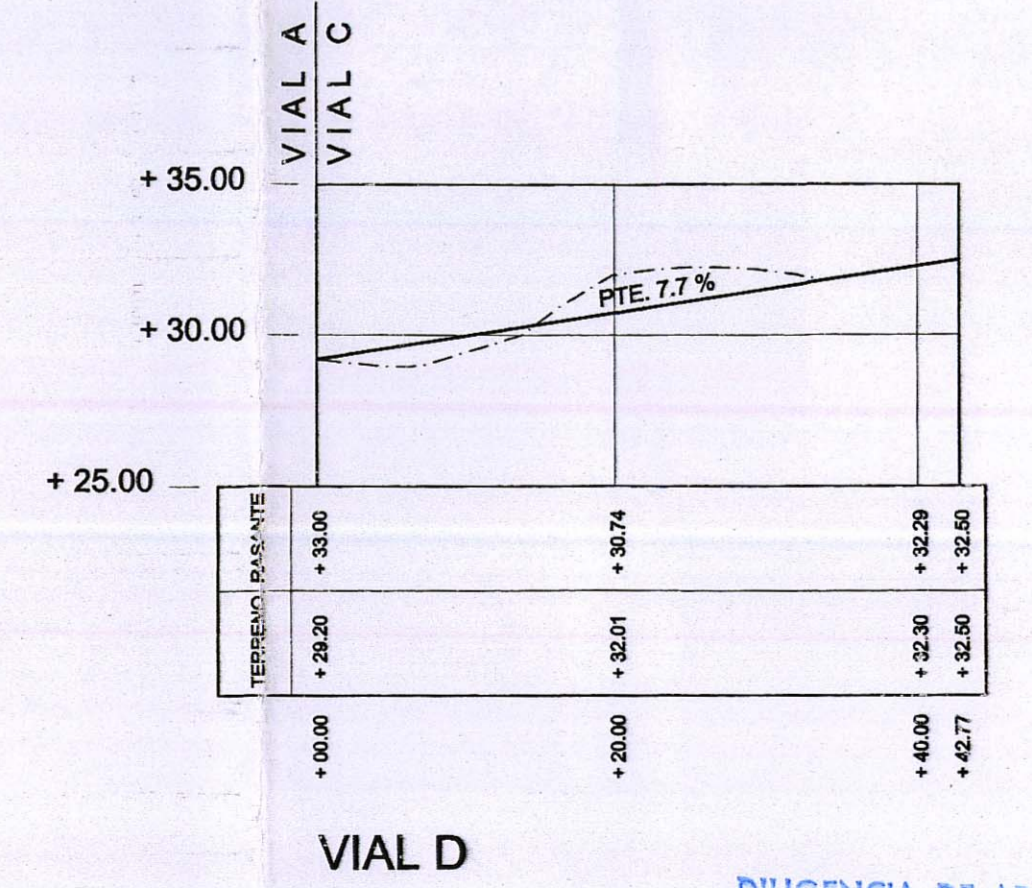

DILIGENCIA DE APROBACION
 La consigna para la obra que el presente expediente fue aprobado definitivamente en sesión del Ayuntamiento, Pleno de 09 AGO. 2002
 Mogán, 19 AGO. 2002
 El Secretario

