



EJE 1

STATION	AREAS Square Meters		VOLUMES Cubic Meters		CUMULATIVE VOLUMES Cubic Meters	
	CUT	FILL	CUT	FILL	CUT	FILL
0+000	4.87	4.87	49.15	932.12	49.15	932.12
0+020	0.05	88.34	0.83	1415.84	49.98	2347.95
0+040	0.04	53.24	88.10	619.24	138.09	2967.19
0+060	8.77	8.68	91.60	201.49	229.69	3168.68
0+080	0.39	11.47	3.88	354.39	233.57	3523.07
0+100	0.00	23.97	0.02	528.11	233.59	4051.18
0+120	0.00	28.84	0.00	631.76	233.59	4682.94
0+140	0.00	34.33	7.73	167.88	241.31	4850.82
0+149.31	1.66	1.73	114.28	7.58	355.60	4858.40
0+160	16.42	0.00	146.62	39.33	502.22	4897.73
0+178.30	1.95	3.83	3.02	6.93	505.23	4904.66
0+180	1.60	4.32	40.78	283.20	546.01	5187.86
0+200	2.47	24.00	24.81	790.19	570.83	5978.05
0+220	0.01	55.02	1.29	800.78	572.12	6778.84
0+240	0.12	25.06	1.52	401.28	573.64	7180.11
0+260	0.03	15.07	0.83	419.25	574.47	7599.37
0+280	0.05	26.85	0.91	489.67	575.37	8089.04
0+295.07	0.07	38.14	0.29	104.30	575.67	8193.34
0+297.95	0.11	39.16	0.19	80.92	575.86	8274.25
0+300	0.07	39.87	0.73	733.93	576.59	9008.19
0+320	0.00	33.52	0.00	455.16	576.59	9463.35
0+340	0.00	12.00	0.00	328.79	576.59	9792.14
0+360	0.00	20.88	0.00	82.50	576.59	9874.64
0+363.59	0.00	25.09	0.00	588.11	576.59	10462.75
0+380	0.00	46.62	0.00	215.56	576.59	10678.32
0+385.35	0.00	34.11	8.14	253.67	584.73	10931.99
0+400	1.11	0.53	236.89	5.25	821.63	10937.24
0+420	22.58	0.00	580.80	0.00	1402.42	10937.24
0+440	35.50	0.00	1014.60	0.00	2417.02	10937.24
0+460	65.96	0.00	1170.99	0.00	3588.01	10937.24
0+480	51.14	0.00	422.03	0.00	4010.04	10937.24
0+488.03	53.98	0.00	0.00	0.00	4010.04	10937.24

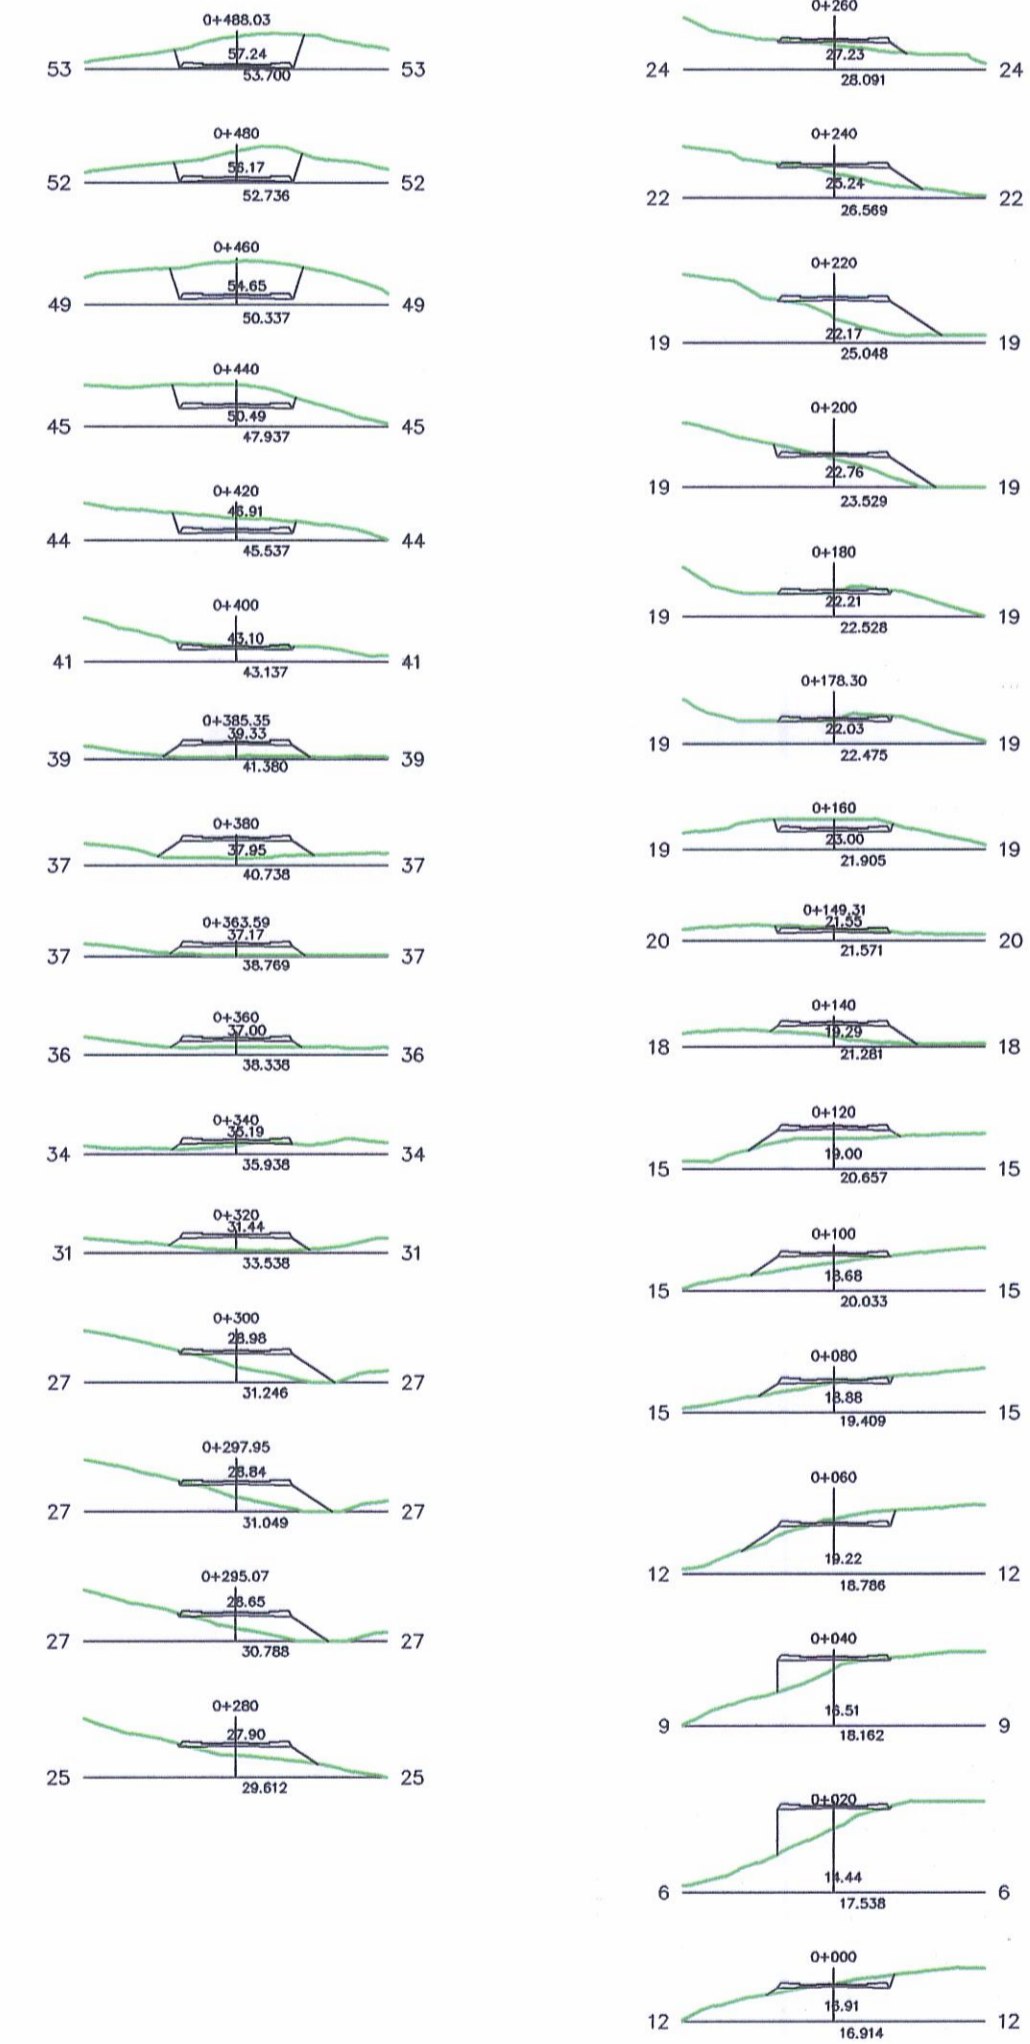


EJE 10

STATION	AREAS Square Meters		VOLUMES Cubic Meters		CUMULATIVE VOLUMES Cubic Meters	
	CUT	FILL	CUT	FILL	CUT	FILL
0+000	0.14	0.79	47.90	7.90	47.90	7.90
0+020	4.65	0.00	52.85	2.66	100.75	10.56
0+040	0.63	0.27	0.80	0.37	101.55	10.93
0+041.42	0.49	0.26	0.00	0.00	101.55	10.93

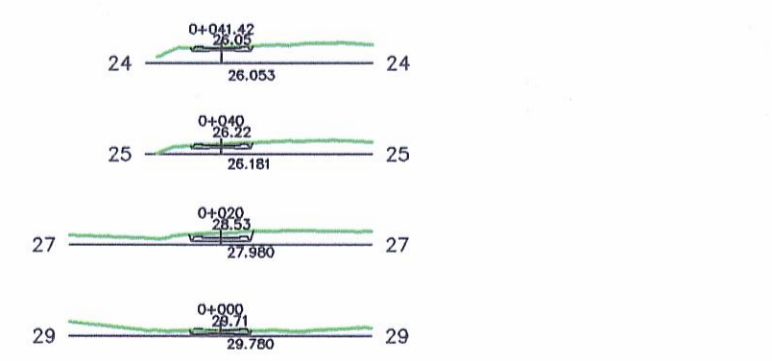


EJE 2

STATION	AREAS Square Meters		VOLUMES Cubic Meters		CUMULATIVE VOLUMES Cubic Meters	
	CUT	FILL	CUT	FILL	CUT	FILL
0+000	0.00	26.57	0.00	816.89	0.00	816.89
0+020	0.00	55.12	0.00	725.56	0.00	1542.45
0+040	0.00	17.43	158.01	174.34	158.01	1716.79
0+060	15.80	0.00	333.75	0.00	491.76	1716.79
0+080	17.57	0.00	175.74	287.71	667.50	2004.50
0+100	0.00	28.77	0.00	567.98	667.50	2572.48
0+120	0.00	28.03	47.62	308.77	715.12	2881.25
0+140	4.76	2.85	47.06	11.51	762.18	2892.76
0+148.08	6.89	0.00	0.00	0.00	762.18	2892.76

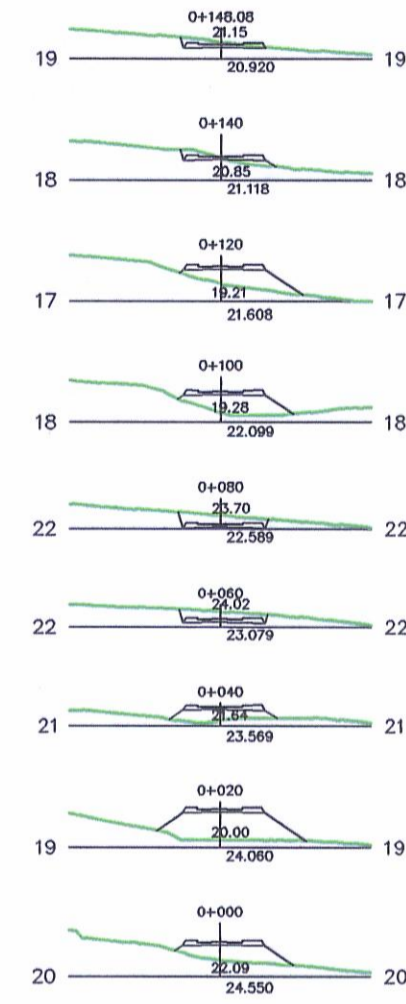


EJE 6

STATION	AREAS Square Meters		VOLUMES Cubic Meters		CUMULATIVE VOLUMES Cubic Meters	
	CUT	FILL	CUT	FILL	CUT	FILL
0+000	21.70	0.00	329.68	0.00	329.68	0.00
0+040	11.27	0.00	112.70	359.60	442.38	359.60
0+060	0.00	35.96	0.00	618.96	442.38	978.56
0+074.58	0.00	0.00	0.00	189.13	442.38	1167.69

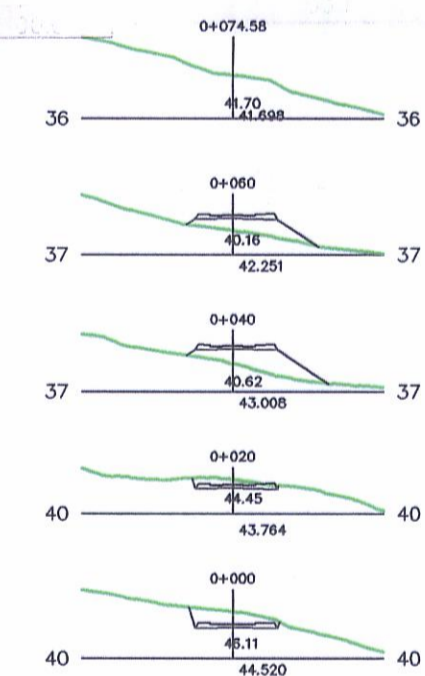


EJE 11

STATION	AREAS Square Meters		VOLUMES Cubic Meters		CUMULATIVE VOLUMES Cubic Meters	
	CUT	FILL	CUT	FILL	CUT	FILL
0+000	1.48	2.87	12.03	114.45	12.03	114.45
0+016.24	0.00	11.22	0.00	101.76	12.03	216.21
0+020	0.00	30.98	0.00	179.50	12.03	395.71
0+023.30	0.00	46.79	0.00	841.10	12.03	1236.81
0+040	0.00	53.96	0.00	1217.90	12.03	2454.71
0+060	0.00	67.83	22.94	418.81	34.97	2873.52
0+069.82	4.67	17.44	192.79	41.88	227.76	2915.40
0+080	24.53	1.91	132.36	4.27	360.12	2919.67
0+086.35	9.06	1.15	85.14	29.16	445.26	2948.83
0+100	3.42	3.12	8.19	9.86	453.45	2958.68
0+103.12	1.83	3.19	7.31	24.00	460.75	2982.69
0+113.78	0.00	0.00	0.00	0.00	460.75	2982.69

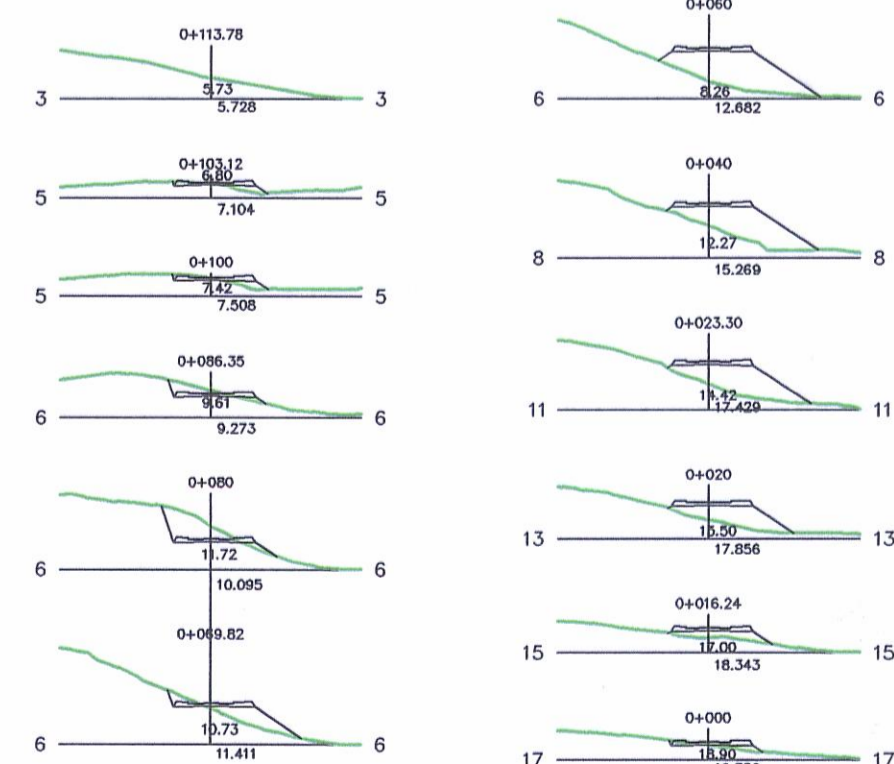


EJE 3

STATION	AREAS Square Meters		VOLUMES Cubic Meters		CUMULATIVE VOLUMES Cubic Meters	
	CUT	FILL	CUT	FILL	CUT	FILL
0+000	0.06	4.93	0.64	421.23	0.64	421.23
0+020	0.00	37.19	7.05	404.22	7.69	825.45
0+040	0.70	3.23	39.75	37.76	47.44	863.22
0+060	3.27	0.55	168.72	5.49	216.16	868.70
0+080	13.60	0.00	191.78	0.00	407.94	868.70
0+100	5.58	0.00	83.67	0.57	491.61	869.27
0+120	2.79	0.06	7.55	0.15	499.16	869.42
0+125.41	0.00	0.00	0.00	0.00	499.16	869.42

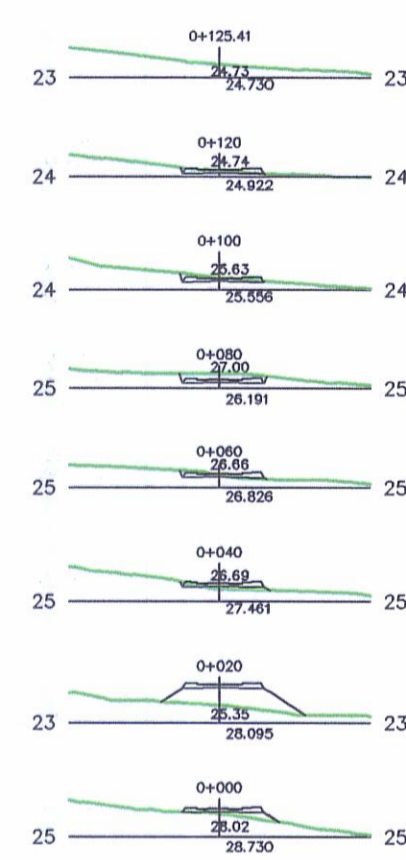


EJE 7

STATION	AREAS Square Meters		VOLUMES Cubic Meters		CUMULATIVE VOLUMES Cubic Meters	
	CUT	FILL	CUT	FILL	CUT	FILL
0+000	51.47	1.06	649.16	0.00	649.16	0.00
0+020	13.44	0.00	315.42	0.00	964.58	0.00
0+040	18.10	0.00	277.69	0.00	1242.27	0.00
0+060	9.67	0.00	25.93	0.66	1268.20	0.66
0+064.44	2.02	0.30	0.00	0.00	1268.20	0.66

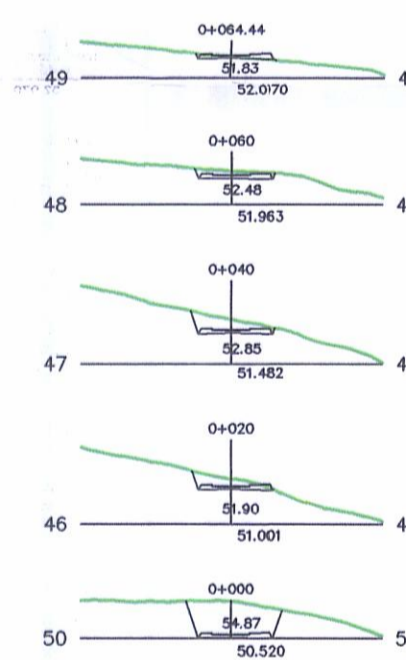


EJE 12

STATION	AREAS Square Meters		VOLUMES Cubic Meters		CUMULATIVE VOLUMES Cubic Meters	
	CUT	FILL	CUT	FILL	CUT	FILL
0+000	1.67	1.72	73.58	11.35	73.58	11.35
0+013.21	9.47	0.00	28.90	72.92	102.48	84.27
0+020	0.43	20.78	2.76	413.01	105.23	497.28
0+034.87	0.00	32.96	0.00	172.92	105.23	670.20
0+040	0.00	34.46	0.00	129.05	105.23	799.25
0+043.57	0.00	37.83	0.00	829.09	105.23	1628.35
0+060	0.00	63.09	0.00	1602.91	105.23	3231.26
0+080	0.00	97.20	236.13	1055.85	341.36	4287.11
0+100	23.61	8.38	357.19	83.83	698.56	4370.93
0+120	12.11	0.00	41.48	1.90	740.03	4372.84
0+126.47	0.71	0.59	0.00	0.00	740.03	4372.84

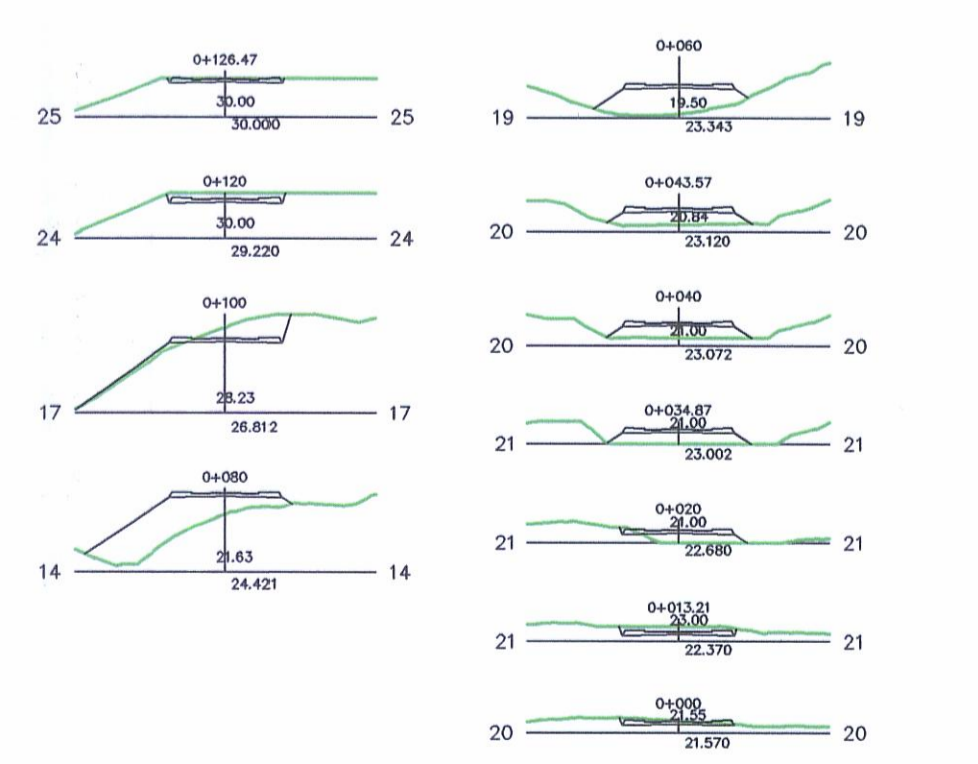


EJE 4

STATION	AREAS Square Meters		VOLUMES Cubic Meters		CUMULATIVE VOLUMES Cubic Meters	
	CUT	FILL	CUT	FILL	CUT	FILL
0+000	0.07	14.21	234.78	142.14	234.78	142.14
0+020	23.41	0.00	387.38	0.61	622.16	142.74
0+040	15.32	0.06	155.35	111.84	777.51	254.58
0+060	0.21	11.12	2.22	224.80	779.73	479.38
0+080	0.01	11.36	7.72	146.14	787.45	625.52
0+100	0.76	3.26	5.87	12.08	793.32	637.61
0+105.43	1.41	1.20	0.00	0.00	793.32	637.61

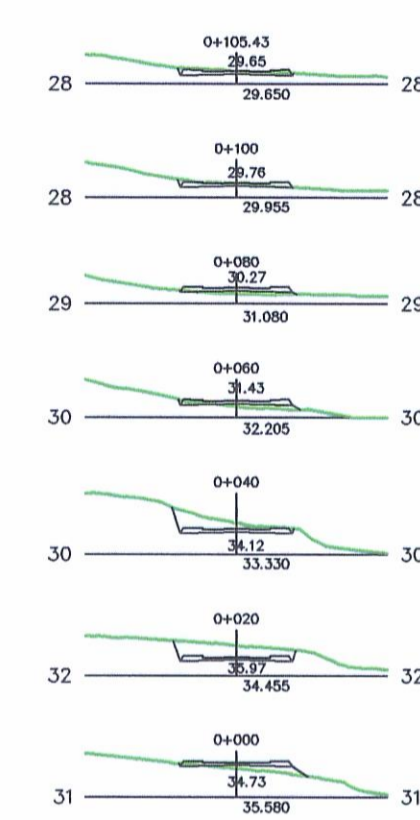

EJE 8

STATION	AREAS Square Meters		VOLUMES Cubic Meters		CUMULATIVE VOLUMES Cubic Meters	
	CUT	FILL	CUT	FILL	CUT	FILL
0+000	2.49	1.06	122.31	10.55	122.31	10.55
0+020	9.74	0.00	109.17	14.46	231.48	25.01
0+040	1.18	1.45	75.44	14.46	306.92	39.47
0+060	6.37	0.00	117.56	1.02	424.48	40.49
0+080	5.39	0.10	58.18	12.68	482.66	53.16
0+100	0.43	1.17	67.24	11.66	549.89	64.82
0+120	6.30	0.00	215.18	0.00	765.07	64.82
0+140	15.22	0.00	179.01	1.06	944.08	65.88
0+160	2.68	0.11	7.37	0.97	951.45	66.85
0+164	1.00	0.38	0.00	0.00	951.45	66.85

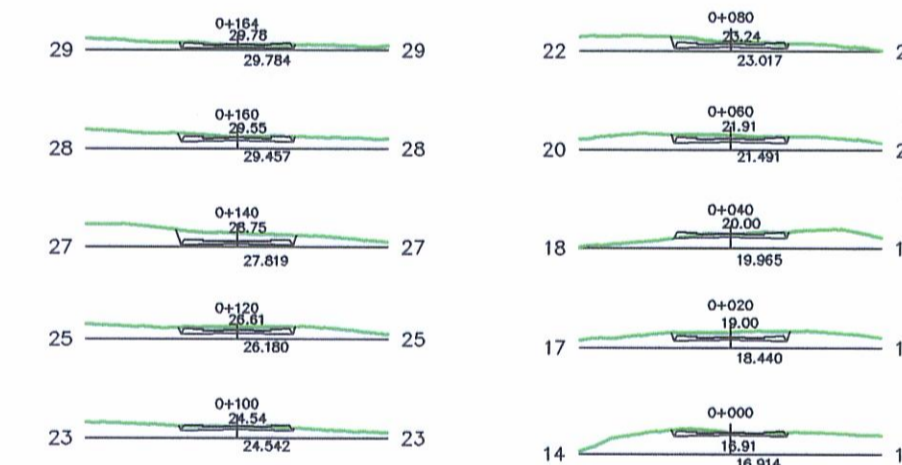


PEATONAL

STATION	AREAS Square Meters		VOLUMES Cubic Meters		CUMULATIVE VOLUMES Cubic Meters	
	CUT	FILL	CUT	FILL	CUT	FILL
0+000	7.37	0.15	126.20	3.82	126.20	3.82
0+020	5.25	0.24	61.18	25.24	187.39	29.06
0+038.82	1.25	2.45	0.00	0.00	187.39	29.06

EJE 5

STATION	AREAS Square Meters		VOLUMES Cubic Meters		CUMULATIVE VOLUMES Cubic Meters	
	CUT	FILL	CUT	FILL	CUT	FILL
0+000	0.00	28.29	11.41	309.58	11.41	309.58
0+020	1.14	2.67	11.41	210.06	22.82	519.65
0+040	0.00	18.34	0.00	312.57	22.82	832.22
0+060	0.00	12.92	0.00	251.41	22.82	1083.63
0+080	0.00	12.22	0.00	63.90	22.82	1147.53
0+083.59	0.00	23.38	0.00	0.00	22.82	1147.53

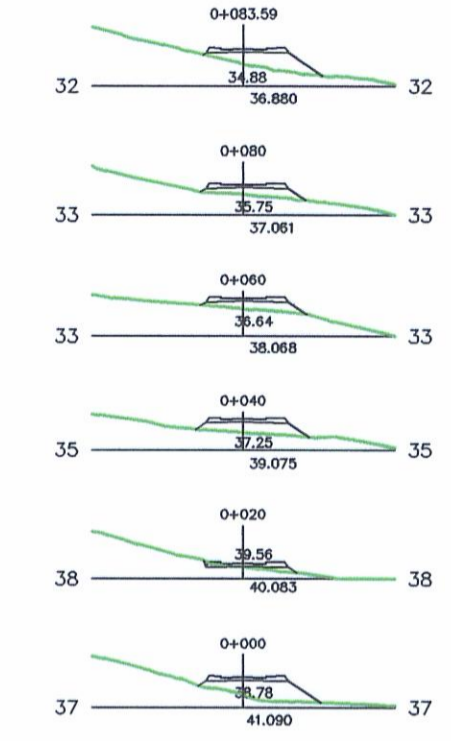

EJE 9

STATION	AREAS Square Meters		VOLUMES Cubic Meters		CUMULATIVE VOLUMES Cubic Meters	
	CUT	FILL	CUT	FILL	CUT	FILL
0+000	4.85	0.00	48.67	86.77	48.67	86.77
0+020	0.02	8.68	0.16	259.71	48.83	346.48
0+040	0.00	17.29	0.81	233.56	49.64	580.04
0+060	0.08	6.06	23.03	27.98	72.67	6