
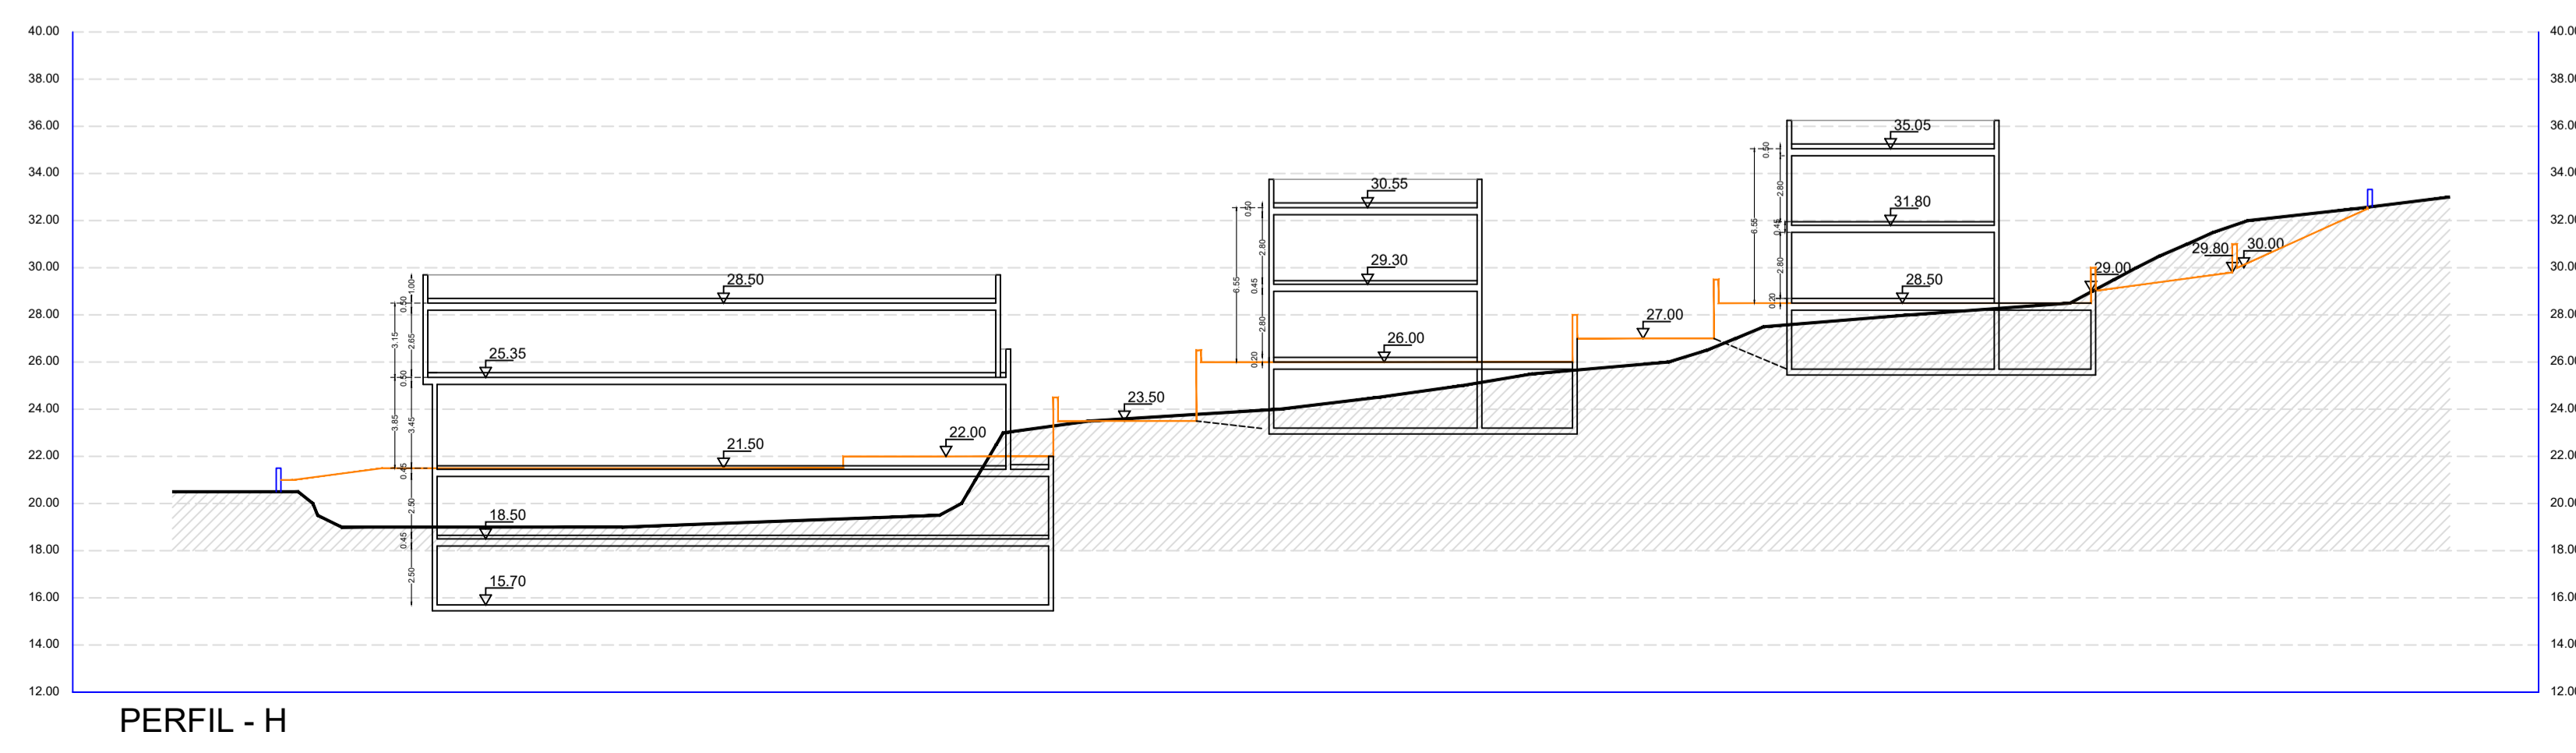


Uso	Planta	Superficie (m2)	Altura (m)	Volumen (m3)	Ocupación
Comercial	Bajo rasante (BR) P. sótano -1	1.150,00	3,00	-	1150,00
	P. sótano -2	1.150,00	3,00	-	-
	Sobre rasante (SR) P. baja	915,00	3,85	3.522,75	-
	P. 1	592,00	3,15	1.864,80	-
	Total SR	1.507,00		5.387,55	-
Vivienda	Bajo rasante (BR) P. sótano -1	800,00	3,00	-	800,00
	Sobre rasante (SR) P. baja	450,00	3,30	1.485,00	-
	P. 1	450,00	3,25	1.462,50	-
	Total SR	900,00		2.947,50	-
TOTAL BR		3.100,00			
TOTAL SR		2.407,00		8.335,05	1950,00

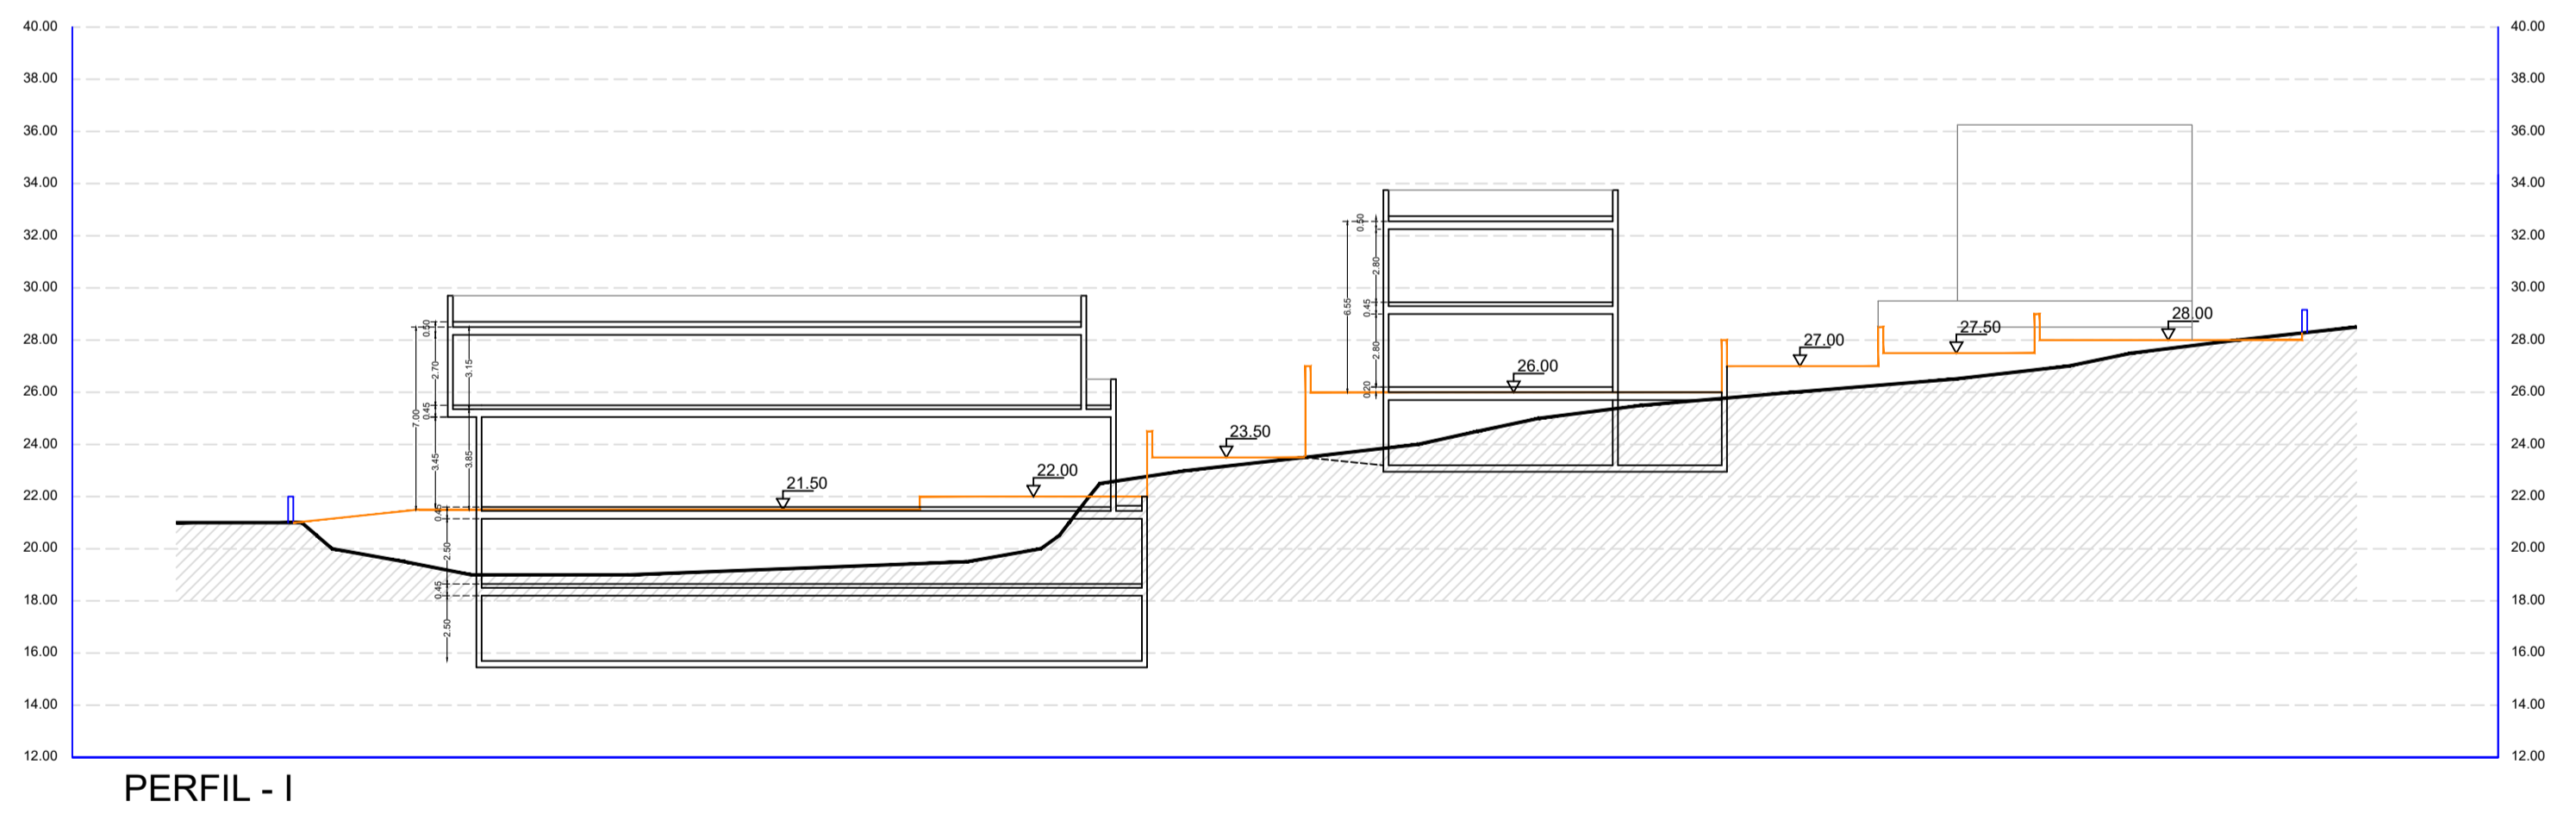

ESTUDIO DE DETALLE PARCELA 39 PALM-MAR
AVENIDA EL PALM-MAR. ARONA.

HERMUSA S.L.
 promotor

PLANO DE ORDENACIÓN EDIFICACIONES
 APROBACIÓN DEFINITIVA noviembre 2021

escala 1/250

PO 5

Carmen M. Sosa Martín
 Avenida José Manuel Guimerá 3, 2ºD Santa Cruz de Tenerife
 arquitecta
 cmsosa@coactf.org